


First Floor
Plan Options

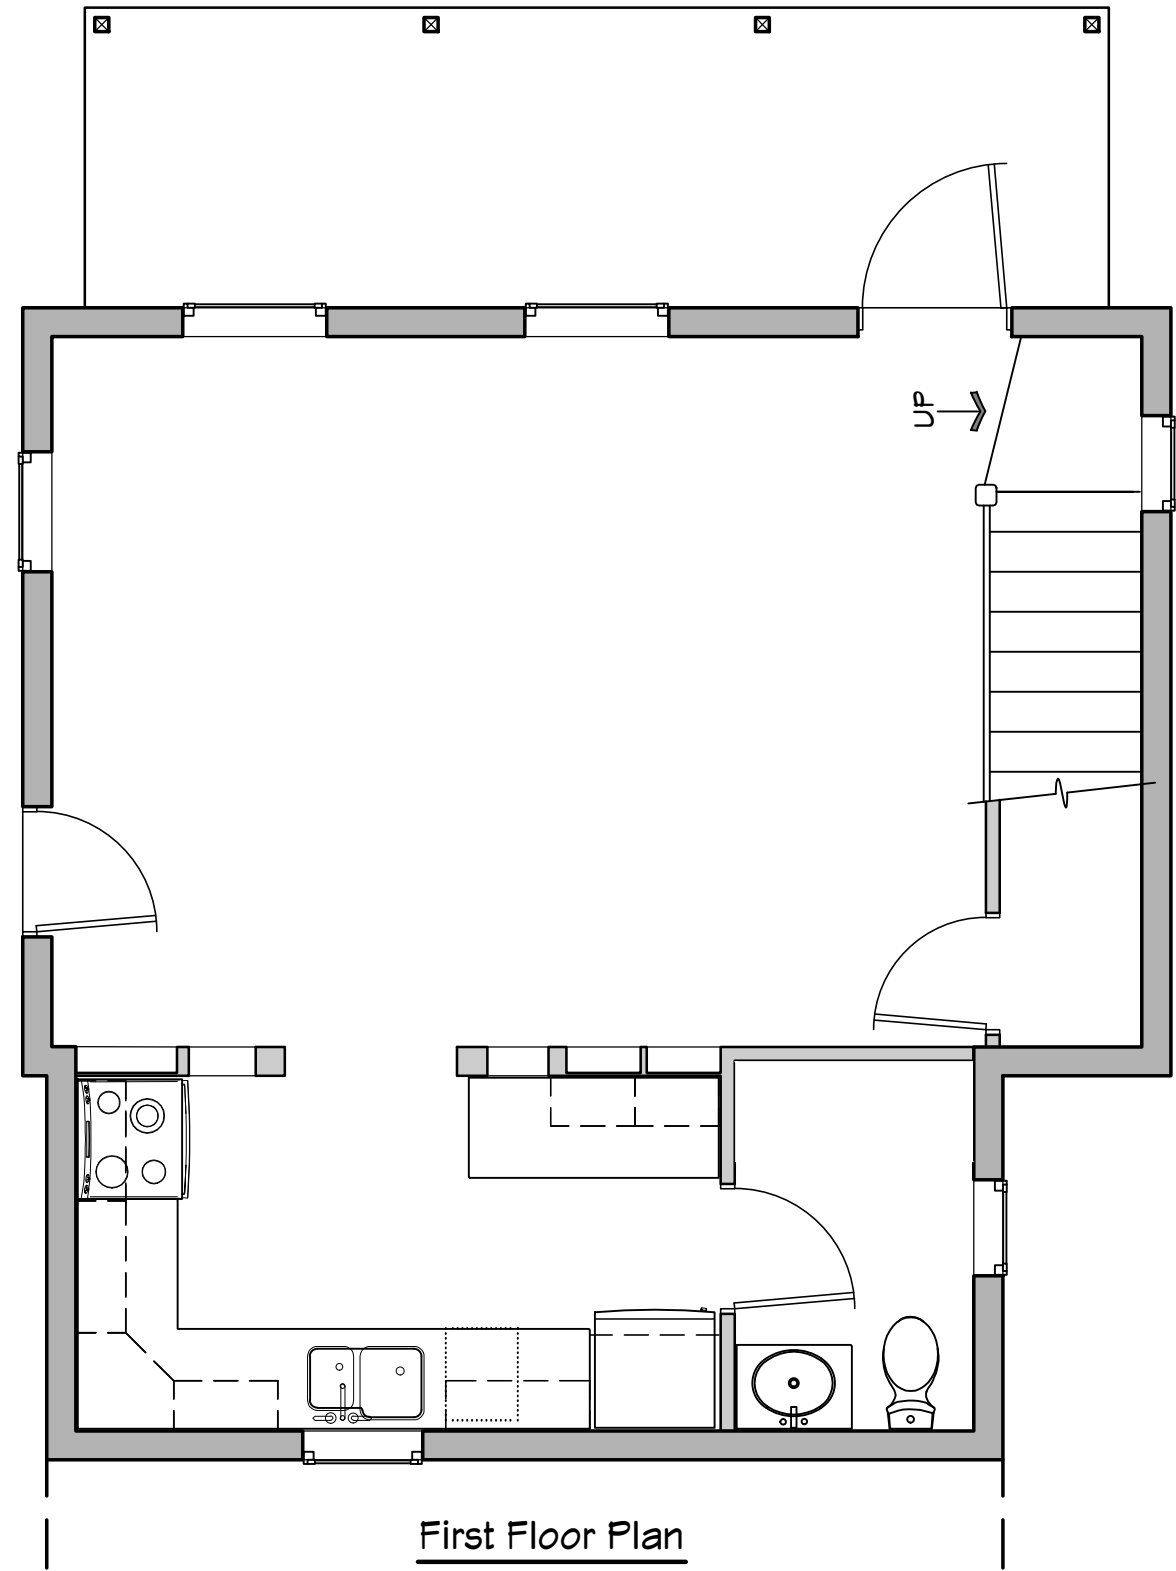

First Floor Plan



BLANK FIRST FLOOR PLANS
STUDY PLAN PACKAGE
FOR THE
Gothic 1084

For 3d Walkthroughs, see our Compact Home Plans channel on YouTube




Compact Home Plans
309 Windsor Ave
Centreville, MD 21617
301-529-2368
compacthomeplans.com
steve@compacthomeplans.com


DATE:
Oct 2020
SCALE:
1/4" = 1'-0"
PLOTTED:
Jul 19, 2023
SHEET:
A1.7

Copyright © 2023



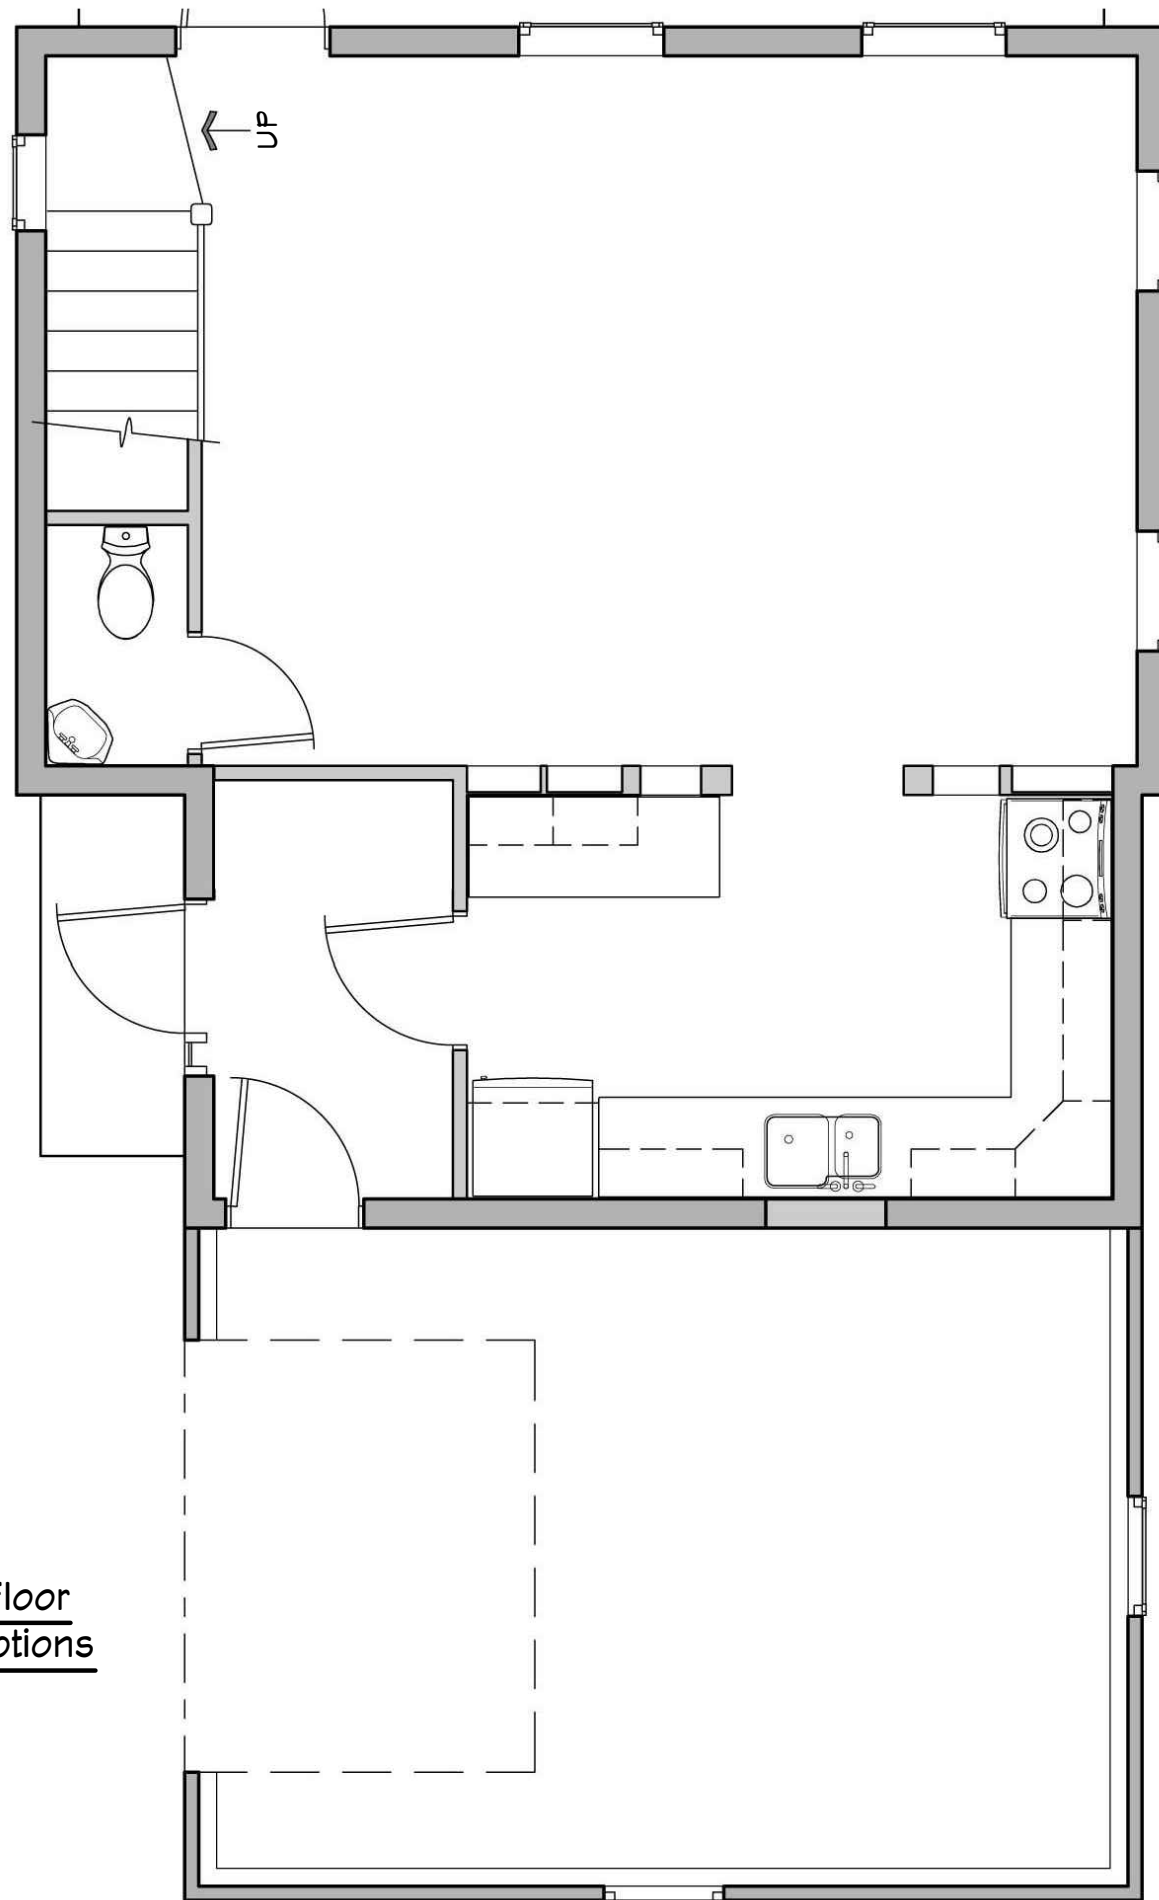

First Floor
Plan Options

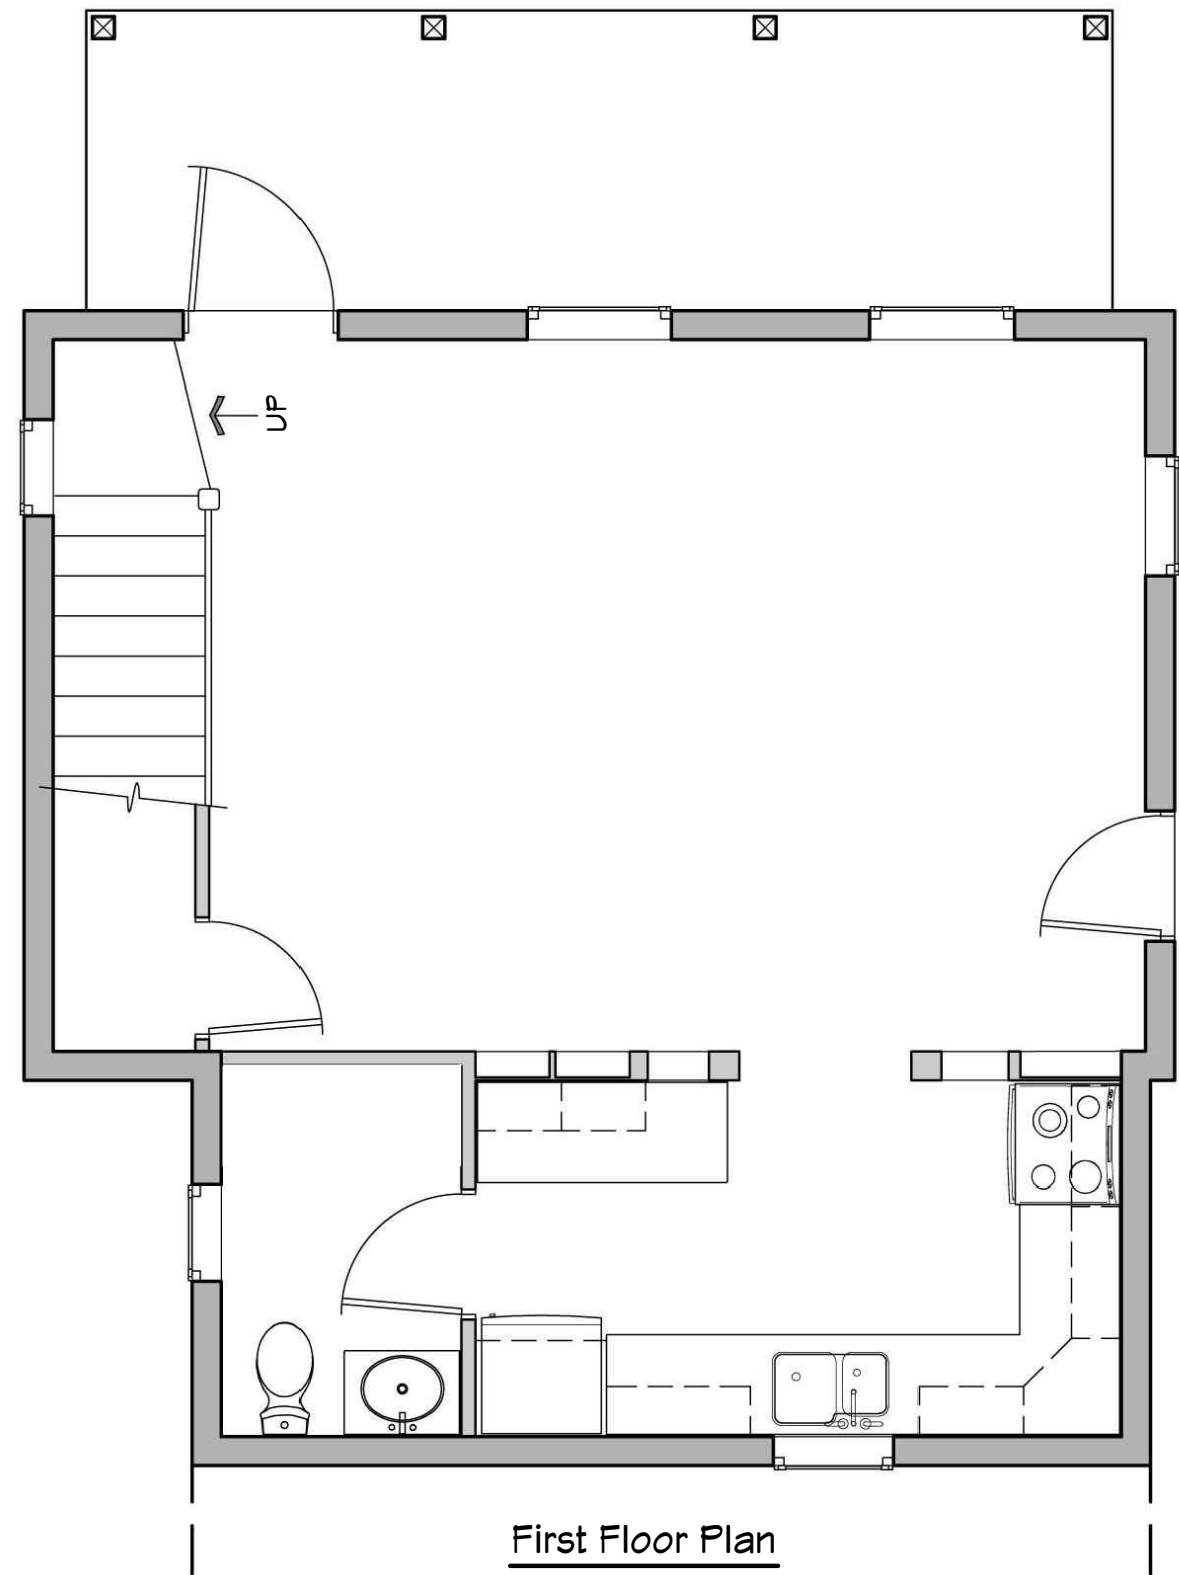

First Floor Plan

MIRRORED FIRST FLOOR OPTIONS
STUDY PLAN PACKAGE

FOR THE

Gothic 1084

For 3d Walkthroughs, see our Compact Home Plans channel on YouTube



Compact Home Plans
309 Windsor Ave
Centreville, MD 21617
301-529-2368
compacthomeplans.com
steve@compacthomeplans.com

DATE:
Oct 2020


SCALE:
1/4" = 1'-0"

PLOTTED:
Jul 19, 2023


SHEET:
A1.7

Copyright © 2023




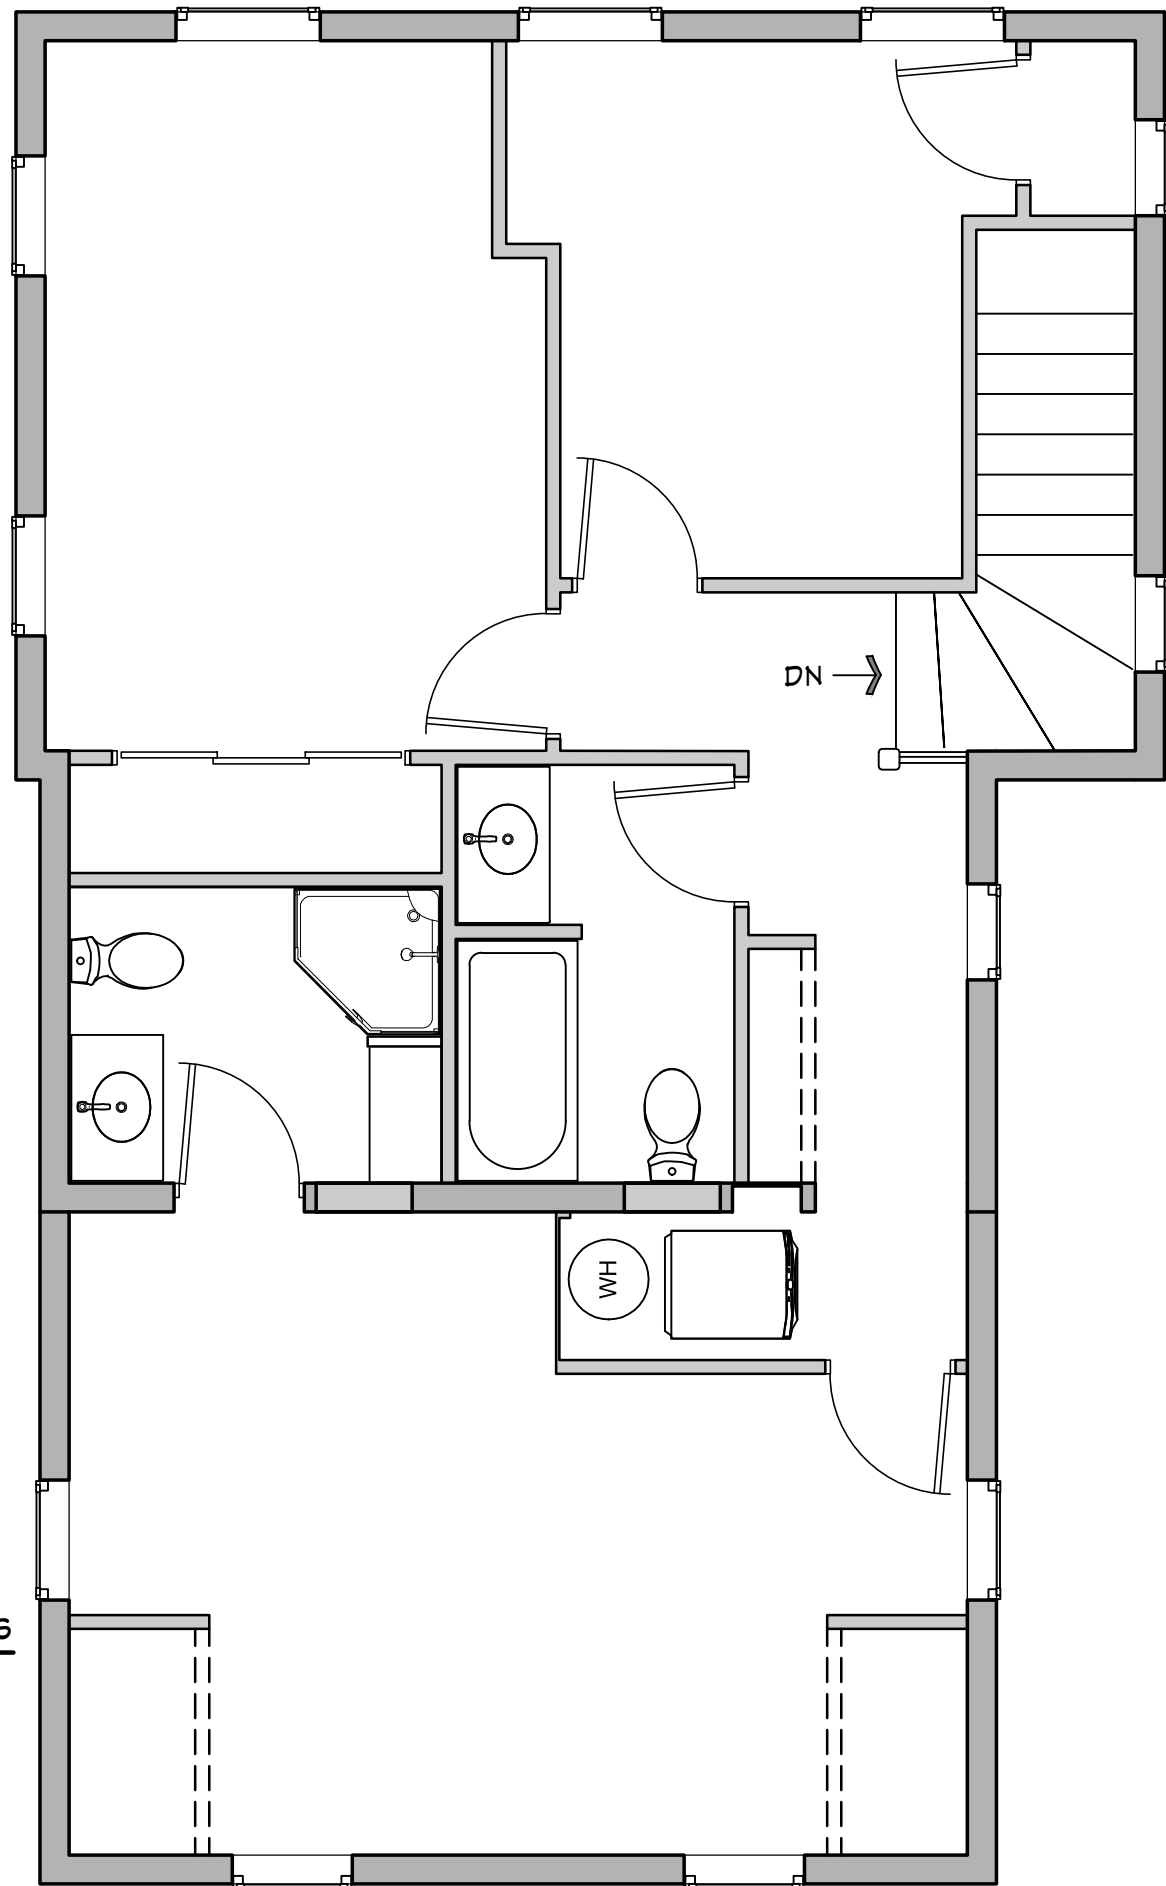

First Floor
Plan Options

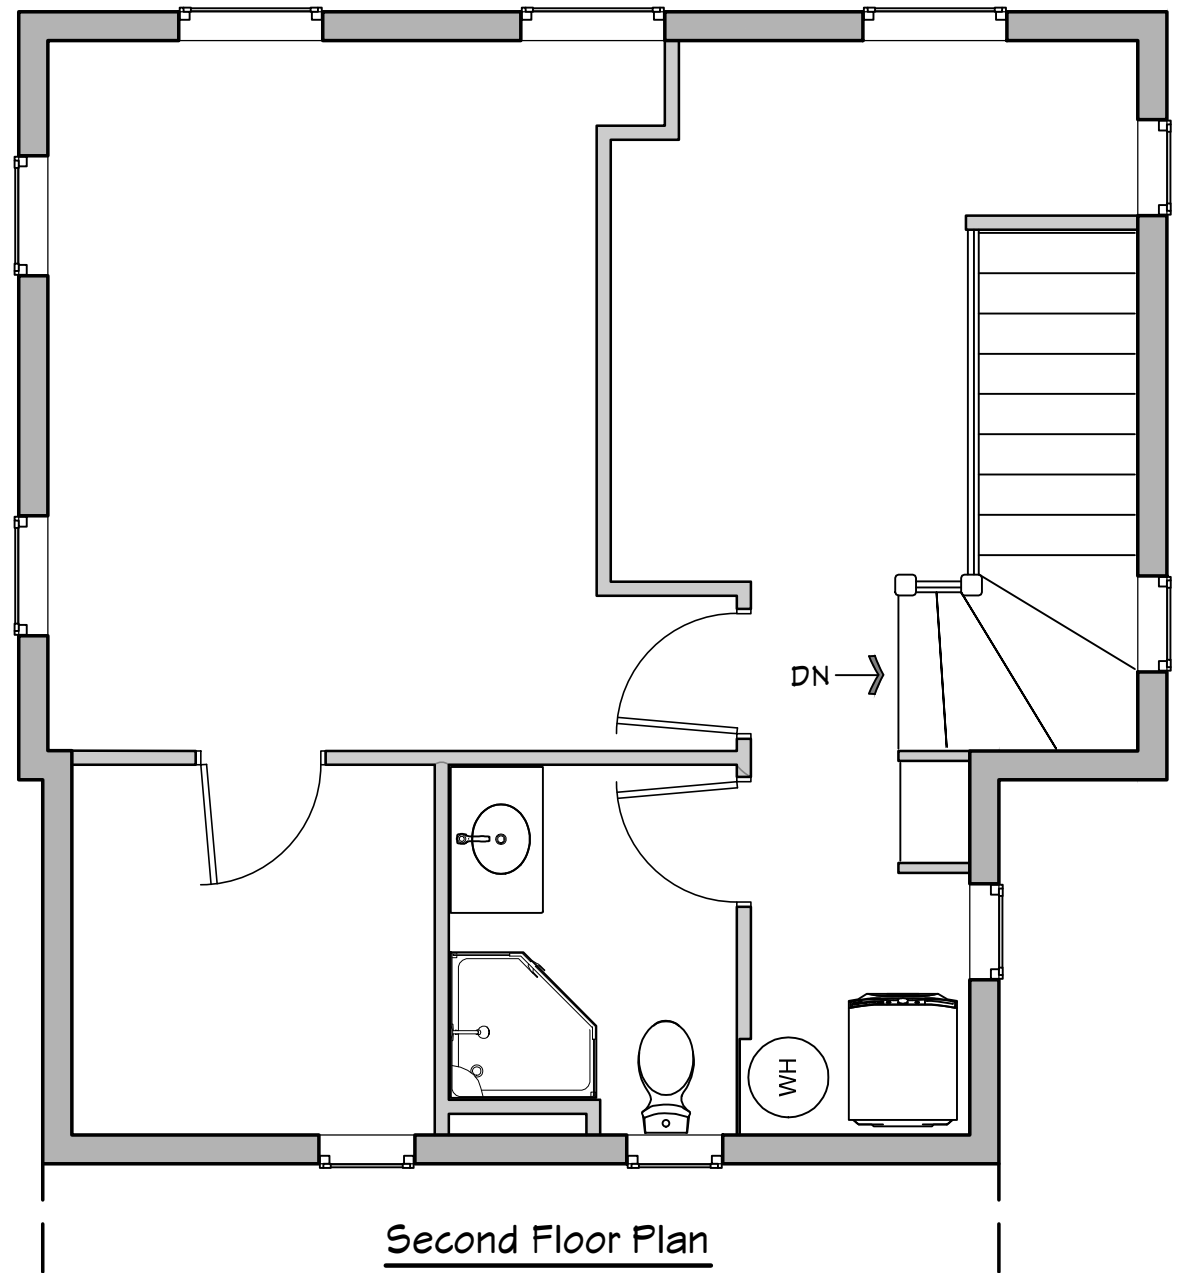

Second Floor Plan

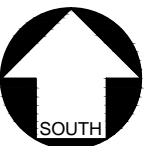

BLANK SECOND FLOOR PLANS
STUDY PLAN PACKAGE

FOR THE

Gothic 1084

For 3d Walkthroughs, see our Compact Home Plans channel on YouTube



Compact Home Plans
309 Windsor Ave
Centreville, MD 21617
301-529-2368
compacthomeplans.com
steve@compacthomeplans.com

DATE:
Oct 2020


SCALE:
1/4" = 1'-0"

PLOTTED:
Jul 19, 2023


SHEET:
A1.8

Copyright © 2023



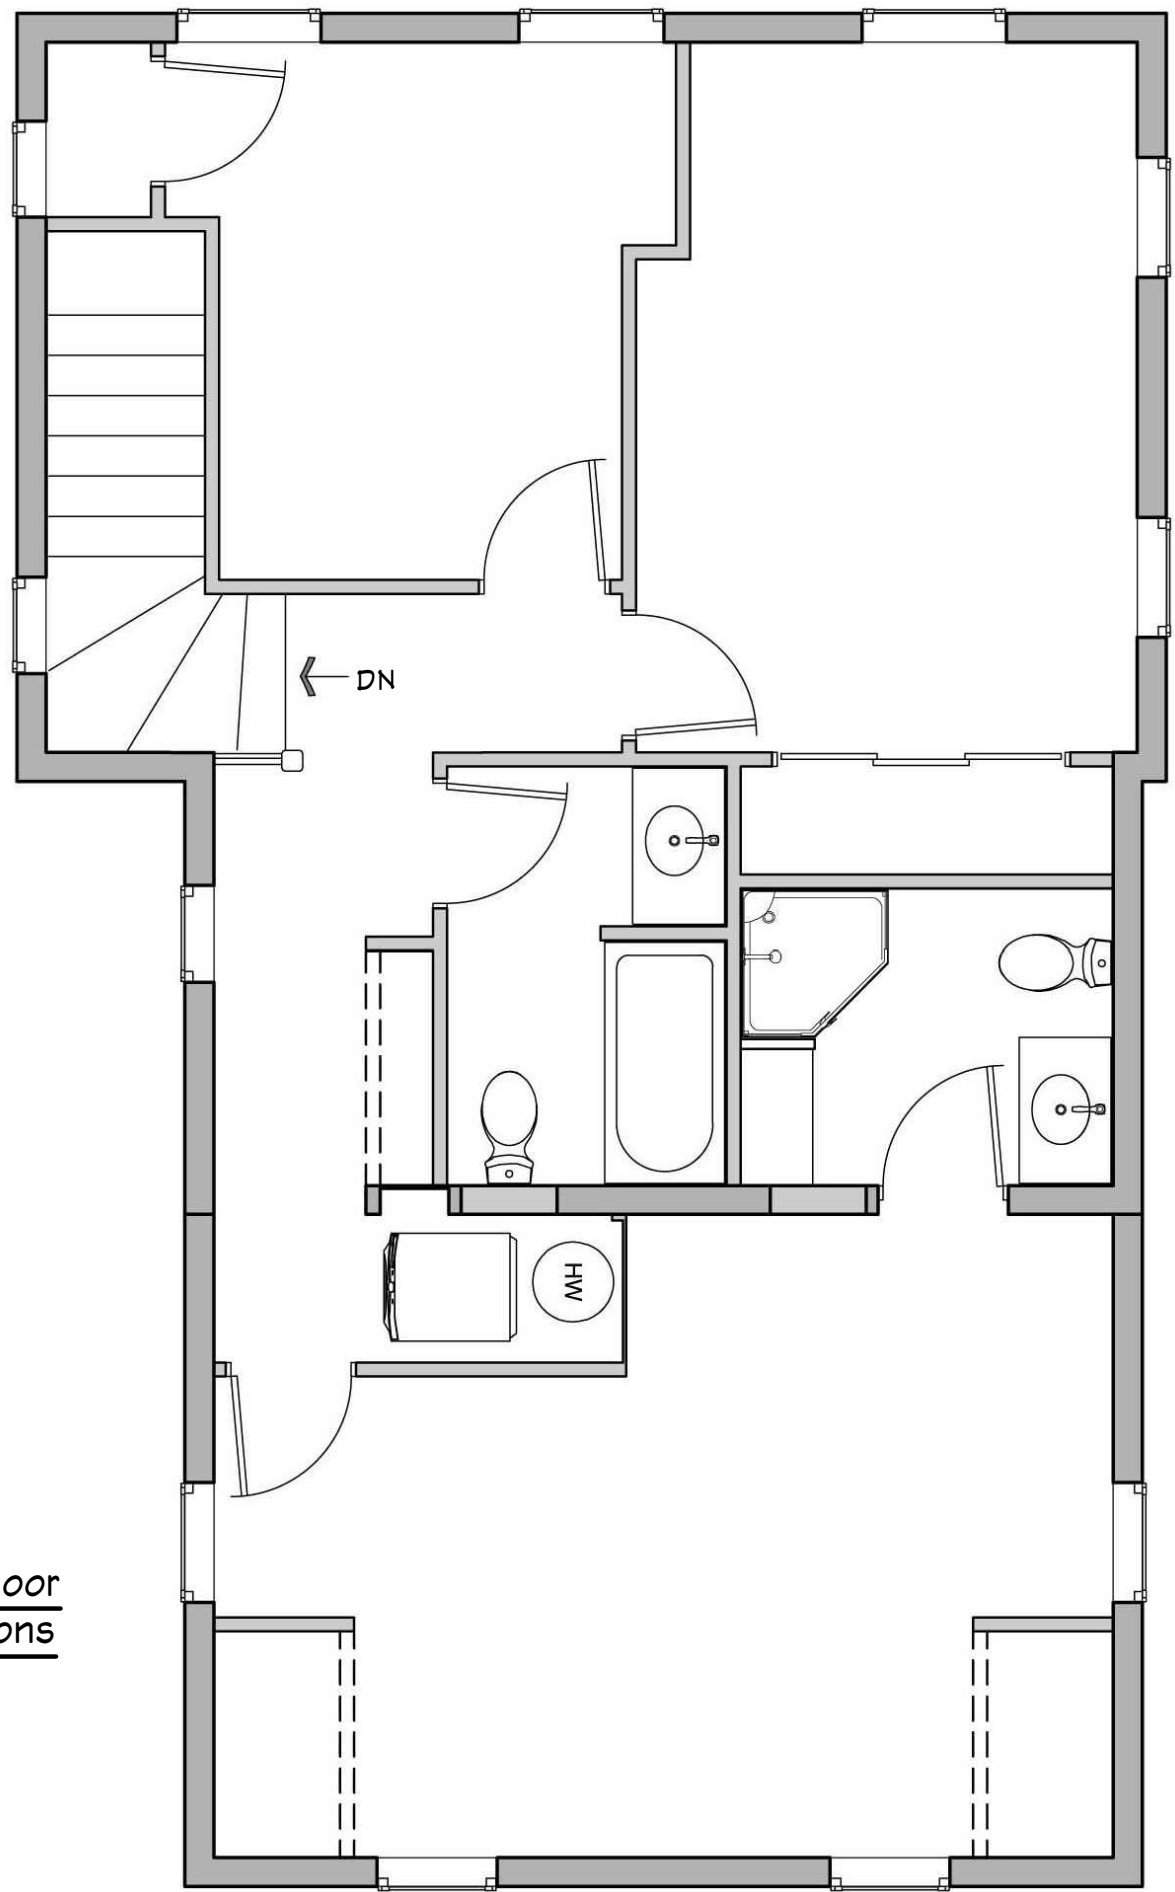

Second Floor
Plan Options

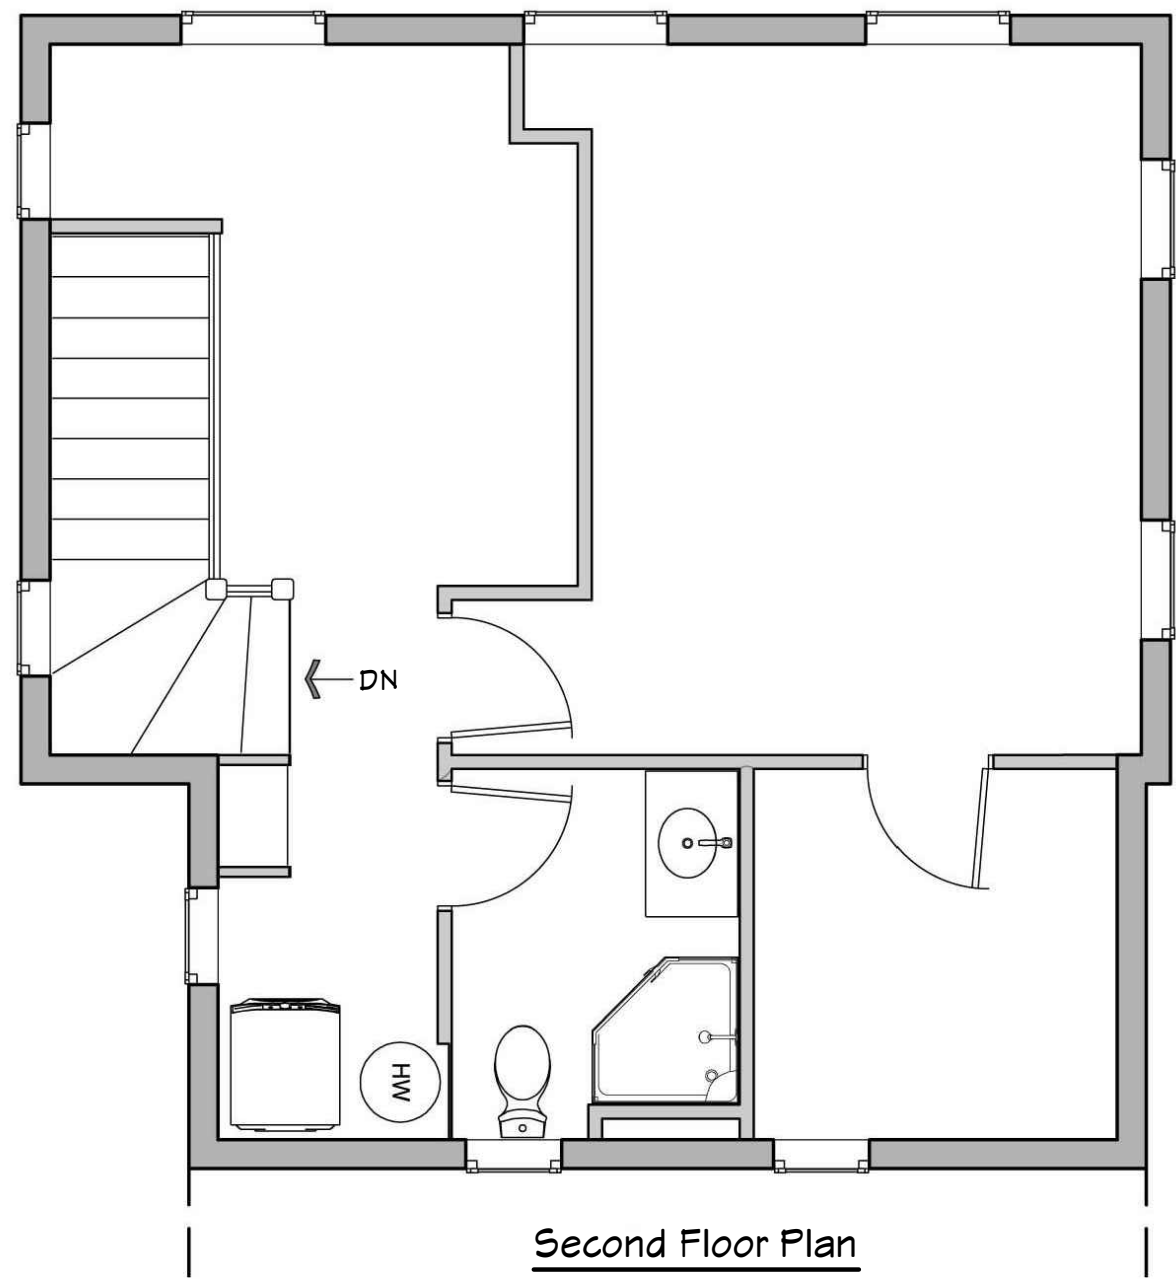

Second Floor Plan

BLANK SECOND FLOOR OPTIONS
STUDY PLAN PACKAGE
FOR THE
Gothic 1084

For 3d Walkthroughs, see our Compact Home Plans channel on YouTube









Compact Home Plans
309 Windsor Ave
Centreville, MD 21617
301-529-2368
compacthomeplans.com
steve@compacthomeplans.com

DATE:
Oct 2020
SCALE:
1/4" = 1'-0"
PLOTTED:
Jul 19, 2023
SHEET:
A1.8



Copyright © 2023



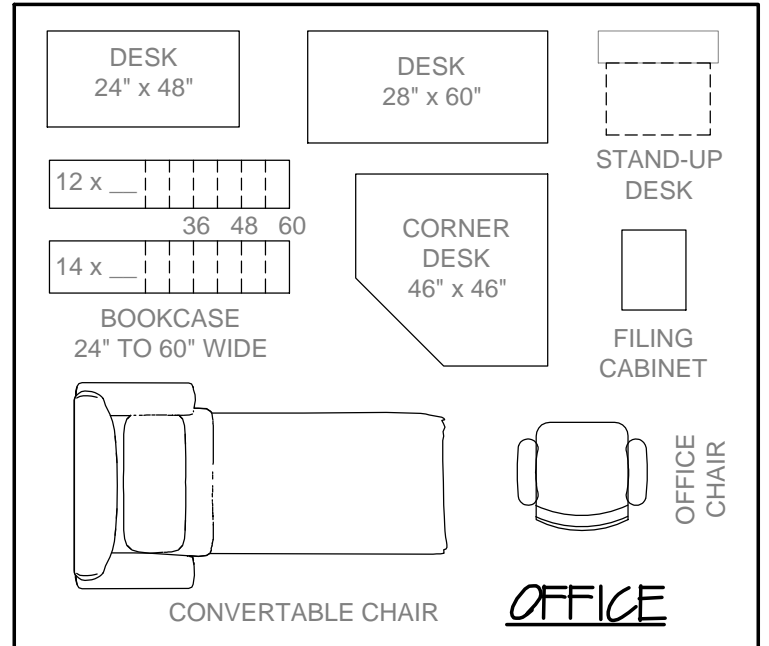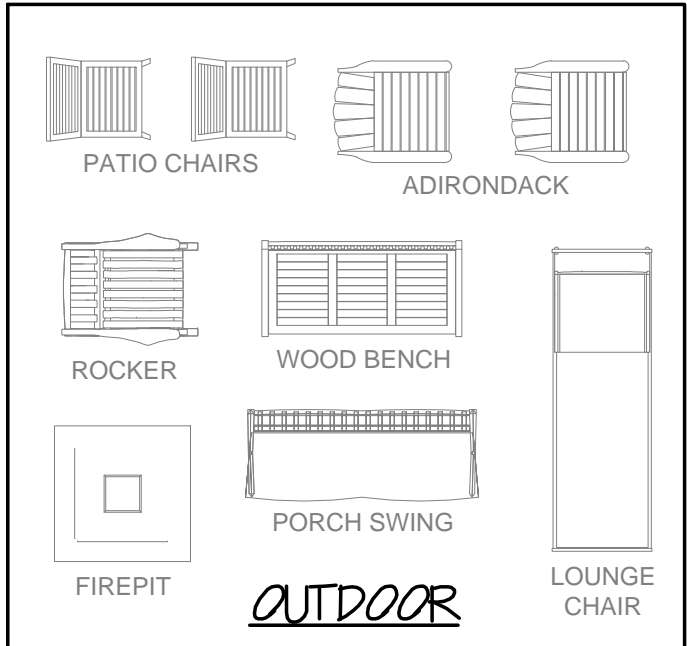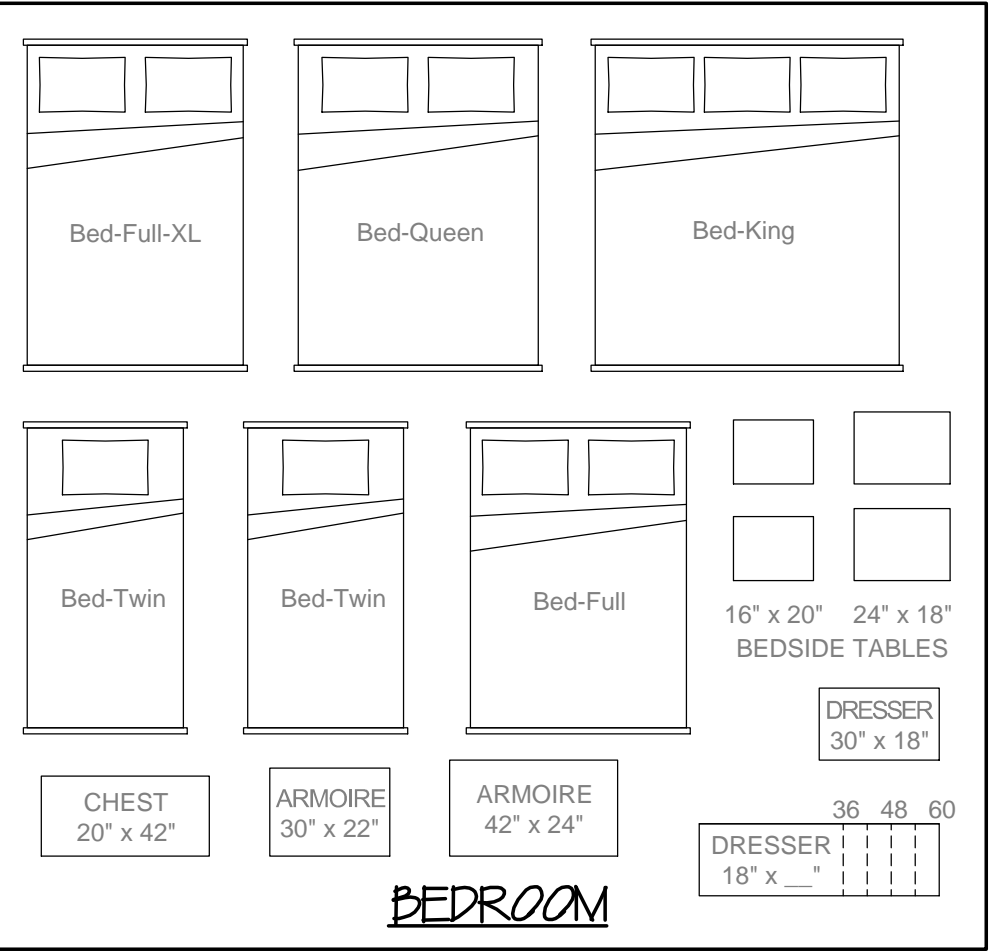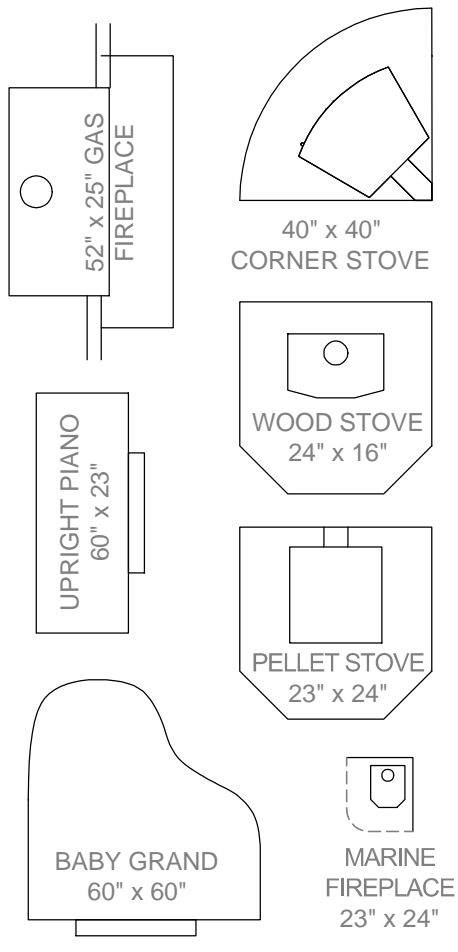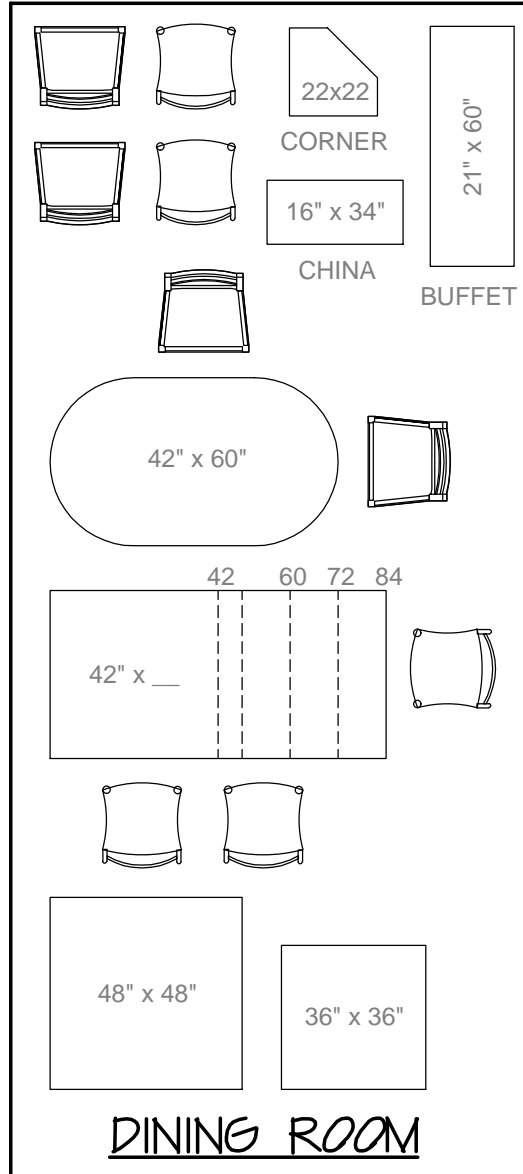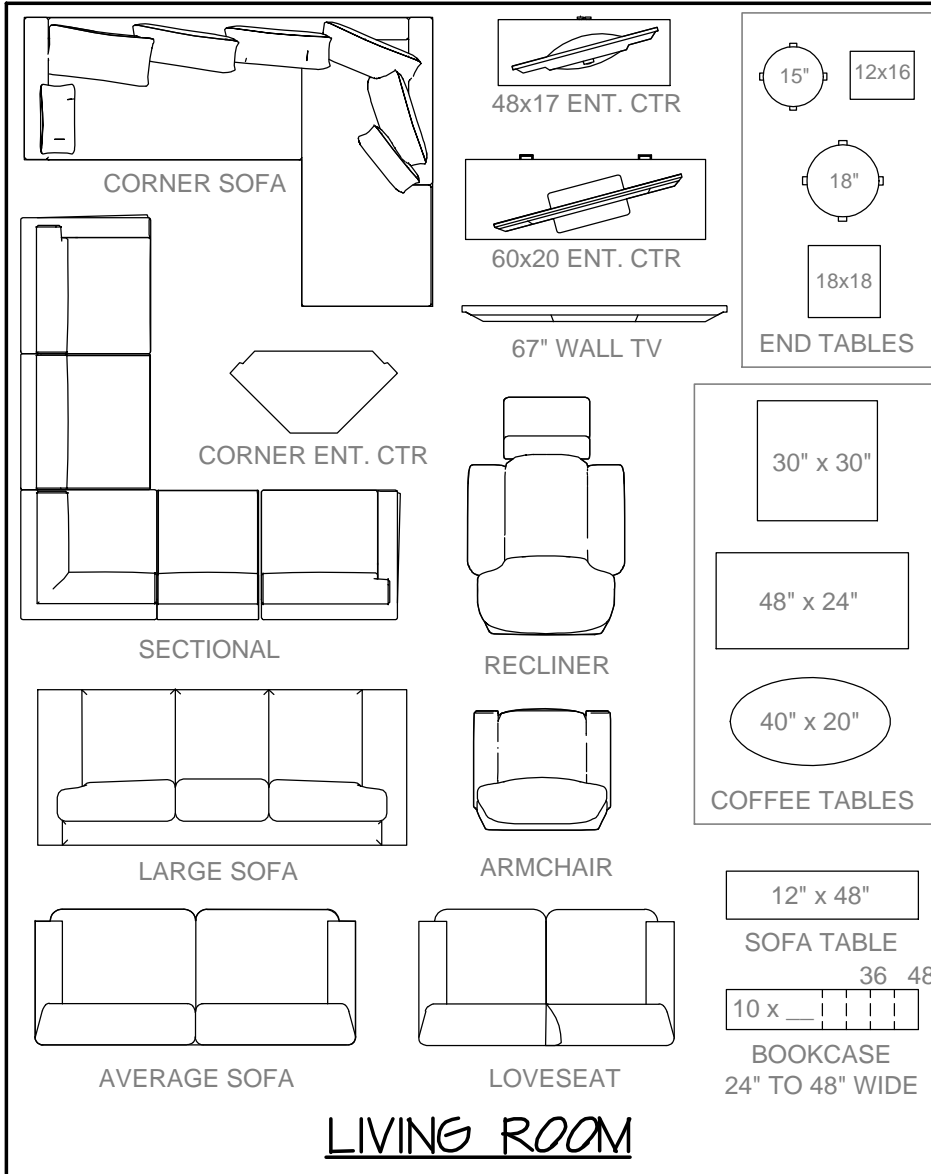

HINTS:

1. SCISSORS ARE BEST FOR CUTTING OUT ROUND OBJECTS. FOR RECTANGULAR OBJECTS, TRY A BLADE (X-ACTO KNIFE, BOX CUTTER, RAZOR BLADE, ETC.) AND A STRAIGHTEDGE. YOU CAN CUT ON A KITCHEN CUTTING BOARD, THE BACK OF A PAD OF PAPER, OR EVEN A COUPLE LAYERS OF CEREAL BOX.
2. WITH A BUNCH OF LITTLE RECTANGLES SHUFFLED AROUND ON A BLANK PLAN, YOU CAN EASILY LOSE TRACK OF WHAT'S WHAT. MAKE SURE EVERYTHING IS LABELED.
3. DON'T HESITATE TO MEASURE YOUR OWN PRIZED FURNITURE AND RECREATE IT IN MINIATURE USING THE SCALE TO THE RIGHT. JUST CUT OUT THE SCALE AND THE GENERIC RECTANGLE AND MEASURE THE SIZE RECTANGLE YOU'RE CREATING.
4. ADD A BLANK SHEET UNDER THIS PRINTOUT BEFORE CUTTING IF YOU NEED MULTIPLES OF ANYTHING. (ONLY WORKS WITH A BLADE RATHER THAN SCISSORS.)

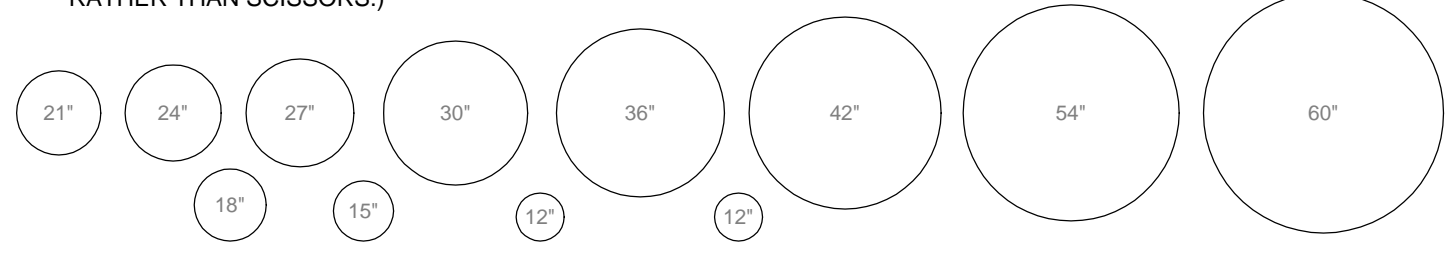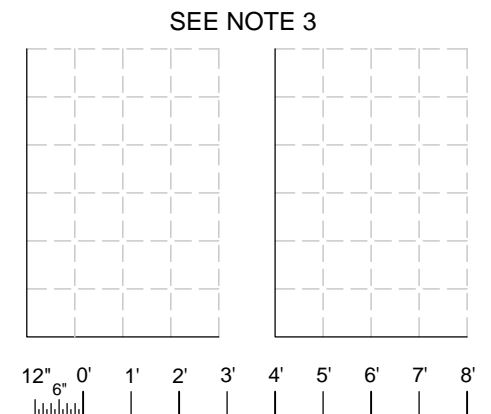

FURNITURE SYMBOLS
STUDY PLAN PACKAGE
FOR THE
Gothic 1084
For 3d Walkthroughs, see our Compact Home Plans channel on YouTube

Compact Home Plans
309 Windsor Ave
Centreville, MD 21617
301-529-2368
compacthomeplans.com
steve@compacthomeplans.com

DATE: Oct 2020
SCALE: 1/4" = 1'-0"
PLOTTED: Jul 19, 2023
SHEET: A1.9

Copyright © 2023