




First Floor Plan

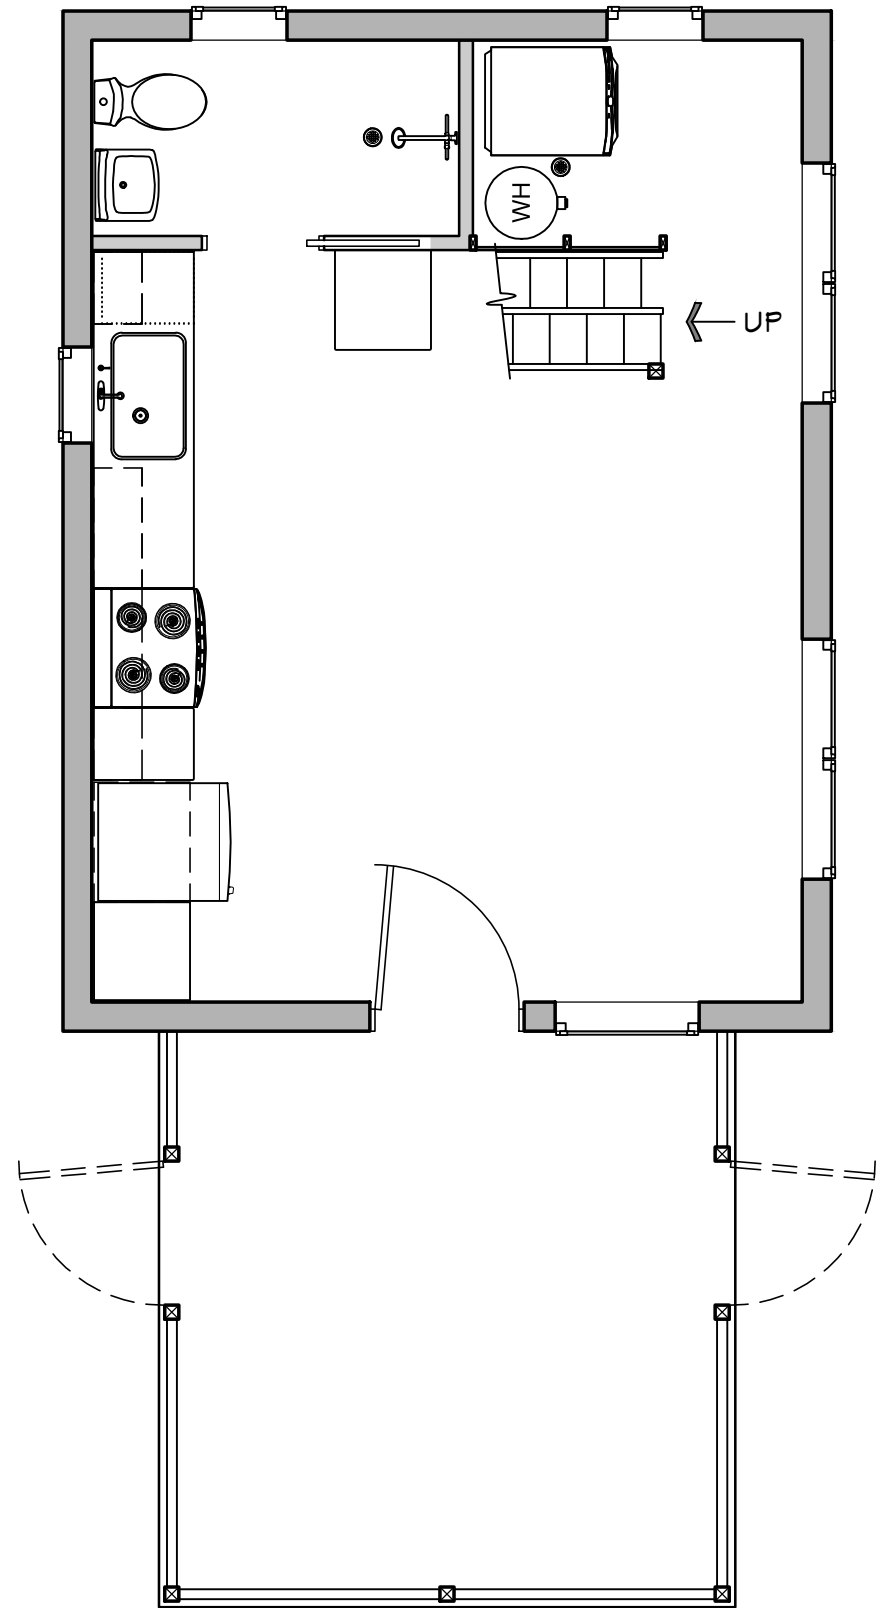

Second Floor Plan

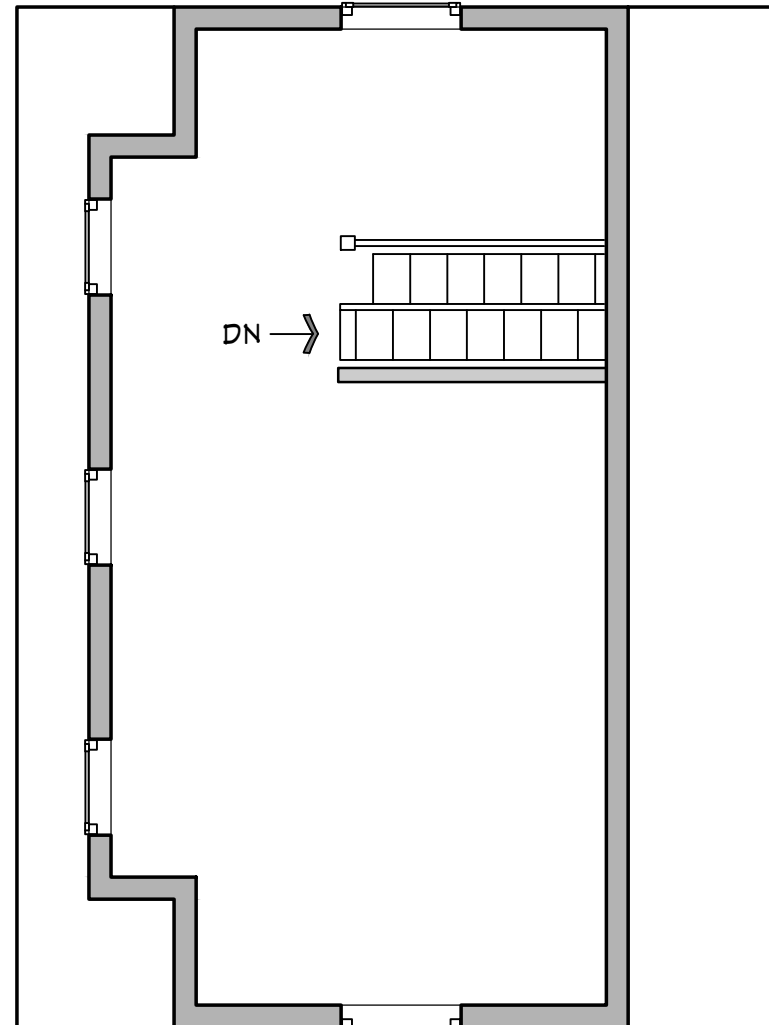

First Floor Options

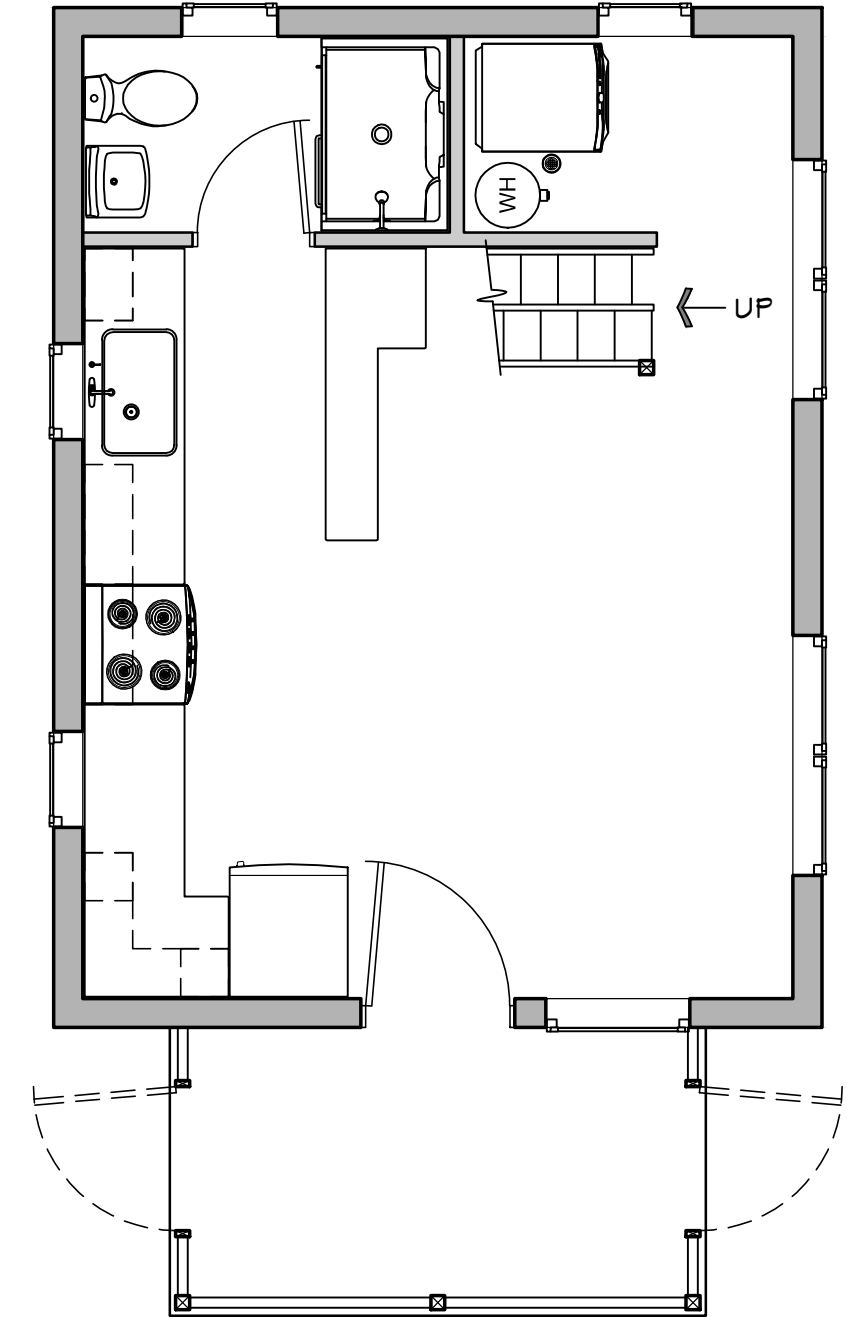

**UPSTAIRS FURNITURE**

NOTE THAT MOVING FURNITURE UPSTAIRS VIA THE ALTERNATING TREAD STAIRCASE IS CHALLENGING, SO PLAN CAREFULLY FOR WHAT YOU NEED. LOW DRESSERS AND SHELVES ARE DOABLE, AS IS A FILING CABINET. A DESK MAY NEED TO BE ASSEMBLED UPSTAIRS. FOR A QUEEN BED, WE RECOMMEND A SPLIT BOX SPRING AND A ROLLED, COMPRESSED FOAM MATTRESS. IF THIS IS TOO RESTRICTIVE, A DRASTIC SOLUTION IS TO BUILD THE PORCH WITH A FLAT ROOF AND A SECOND FLOOR DECK, ACCESSING THE SECOND FLOOR VIA AN EXTERIOR DOOR. OR, UPSIZE TO A LARGER WINDSOR FLOOR PLAN WITH CONVENTIONAL STAIRS.



**BLANK FLOOR PLANS  
STUDY PLAN PACKAGE**

FOR THE

*Windsor 570*

For 3d Walkthroughs, see our Compact Home Plans channel on YouTube



**Compact Home Plans**  
309 Windsor Ave  
Centreville, MD 21617  
301-529-2368  
compacthomeplans.com  
steve@compacthomeplans.com

DATE:  
AUG 2020

SCALE:  
1/4" = 1'-0"


PLOTTED:  
Jul 21, 2023

SHEET:  
A1.4


Copyright © 2023





First Floor Plan

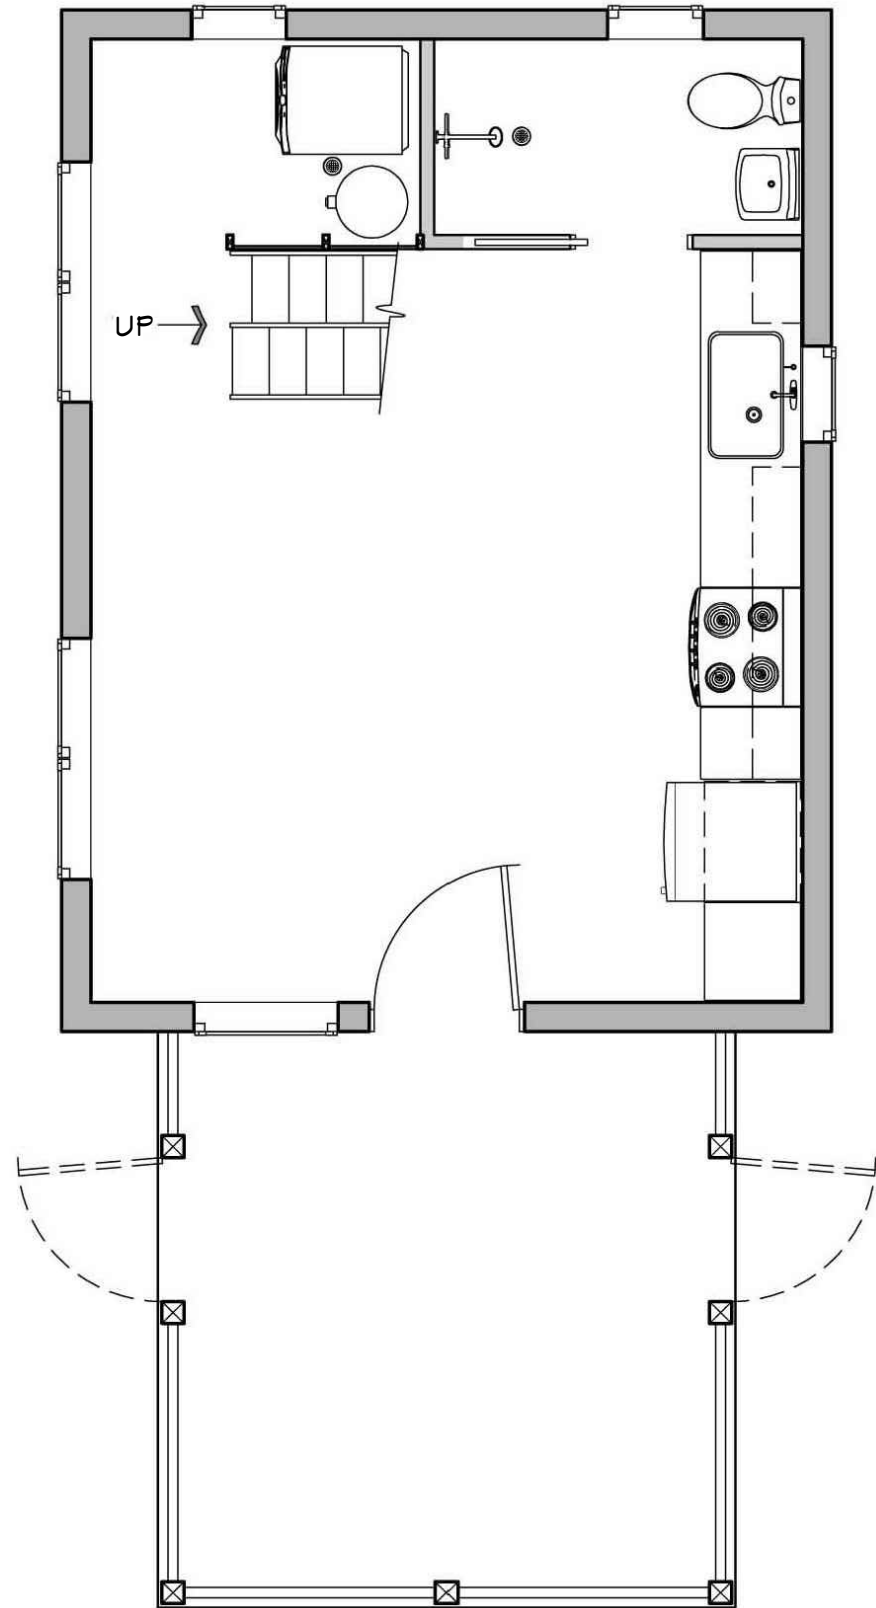

Second Floor Plan

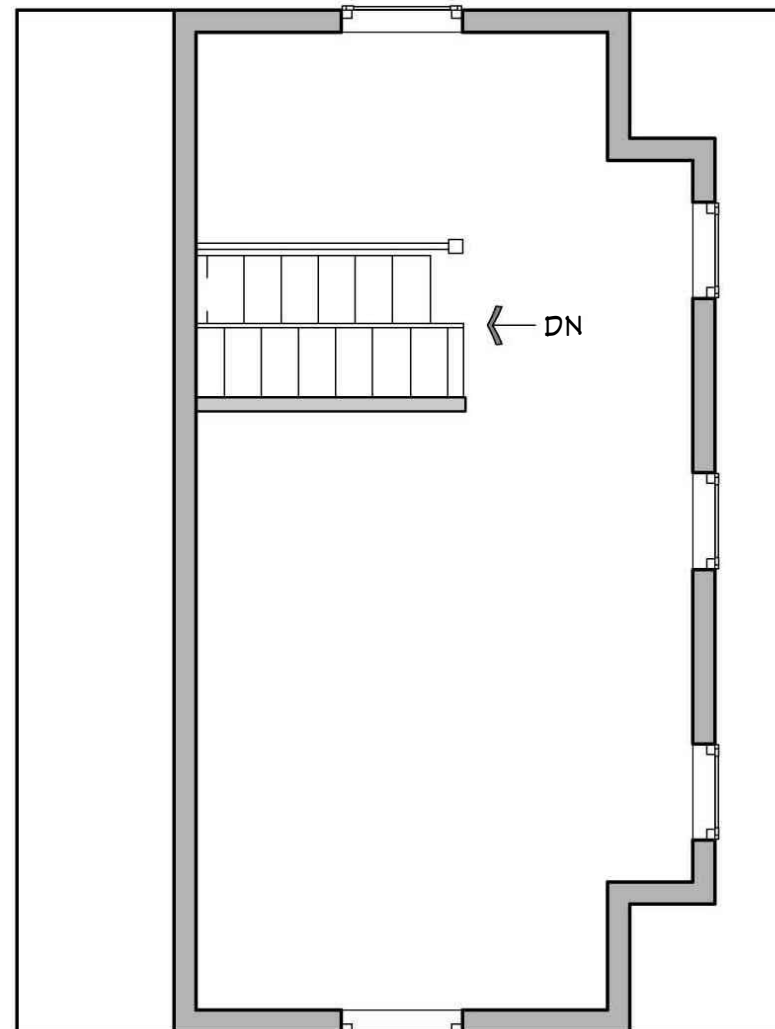

First Floor Options

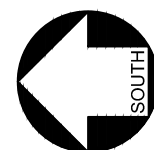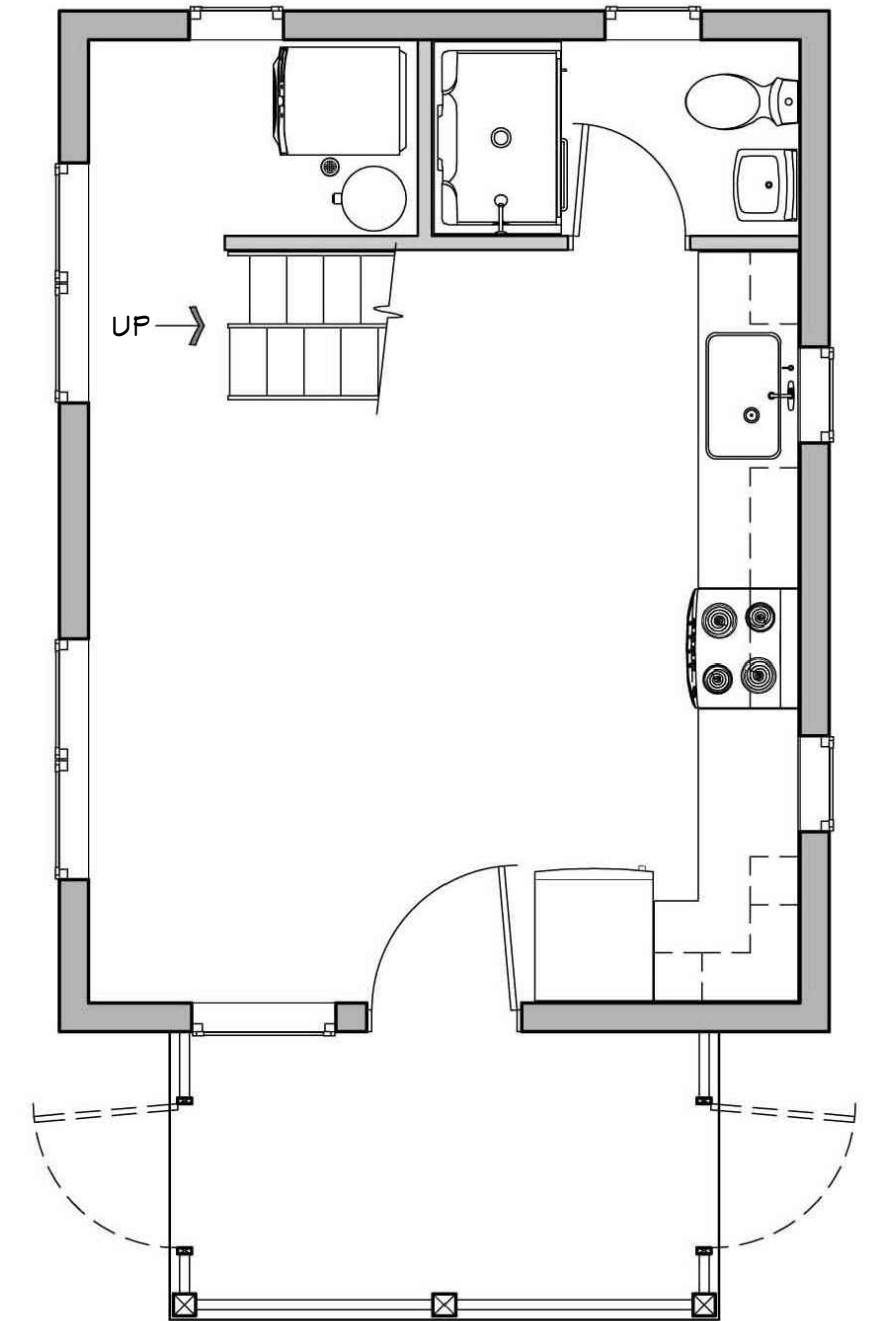

MIRRORED FLOOR PLANS  
STUDY PLAN PACKAGE

FOR THE

*Windsor 570*

For 3d Walkthroughs, see our Compact Home Plans channel on YouTube



**Compact Home Plans**  
309 Windsor Ave  
Centreville, MD 21617  
301-529-2368  
compacthomeplans.com  
steve@compacthomeplans.com

DATE:  
AUG 2020





SCALE:  
1/4" = 1'-0"

PLOTTED:  
Jul 21, 2023

SHEET:  
A1.4





Copyright © 2023



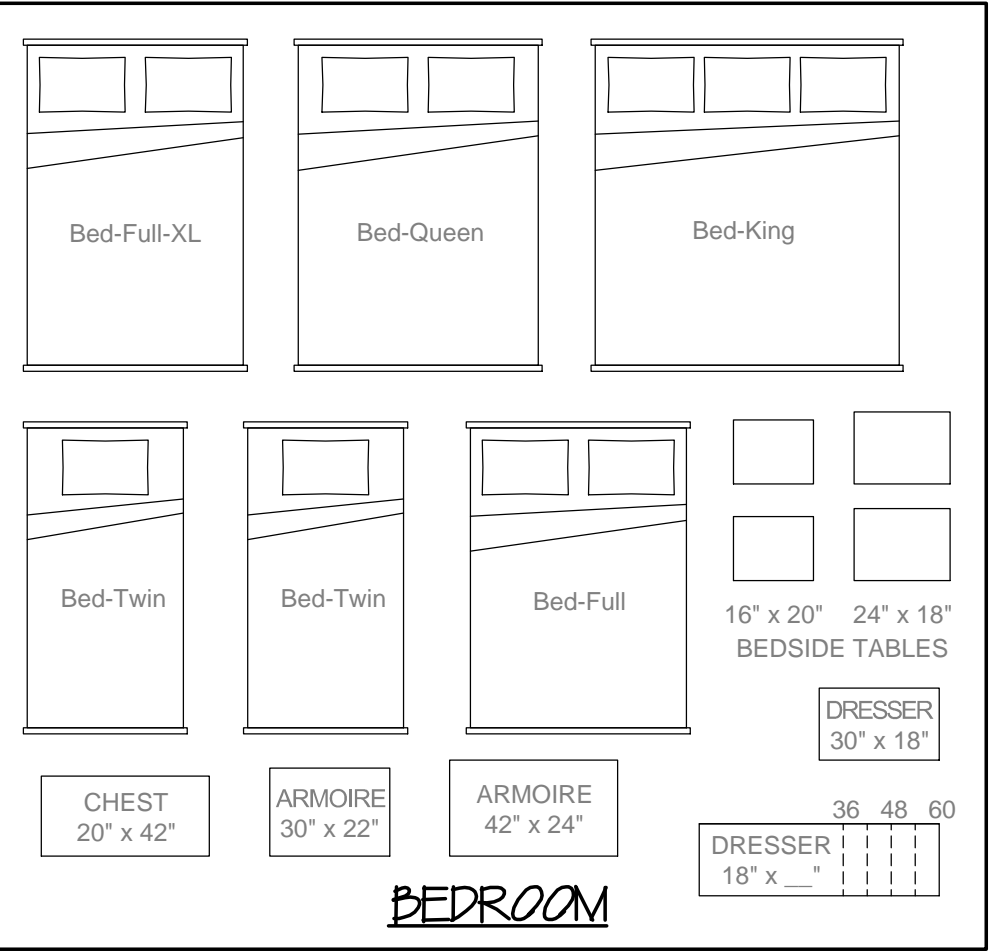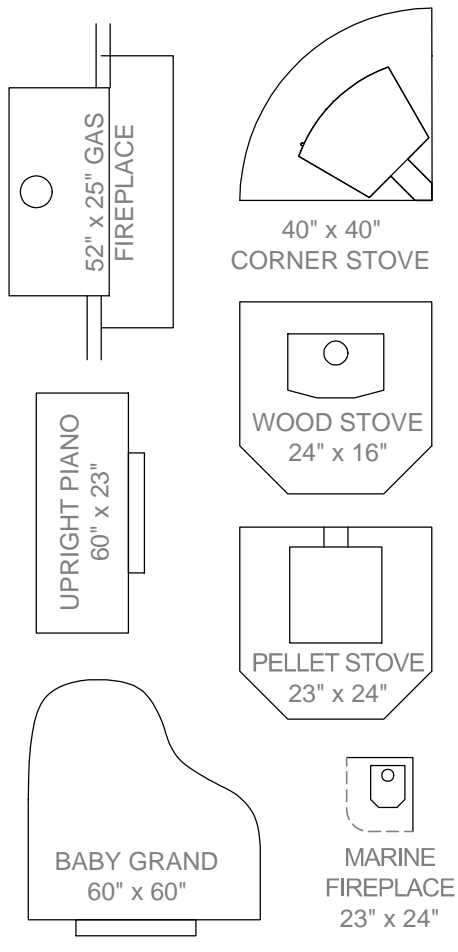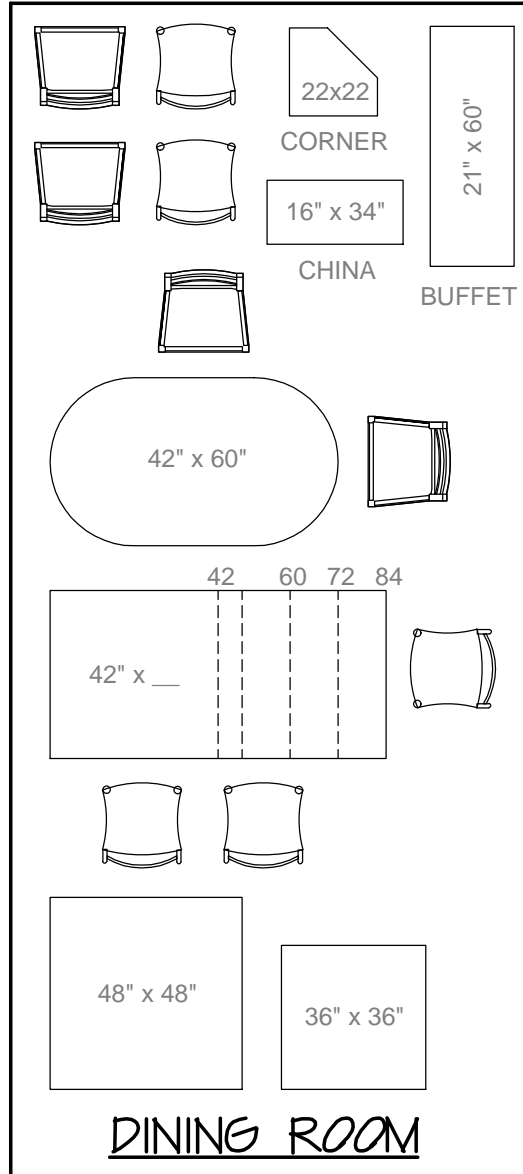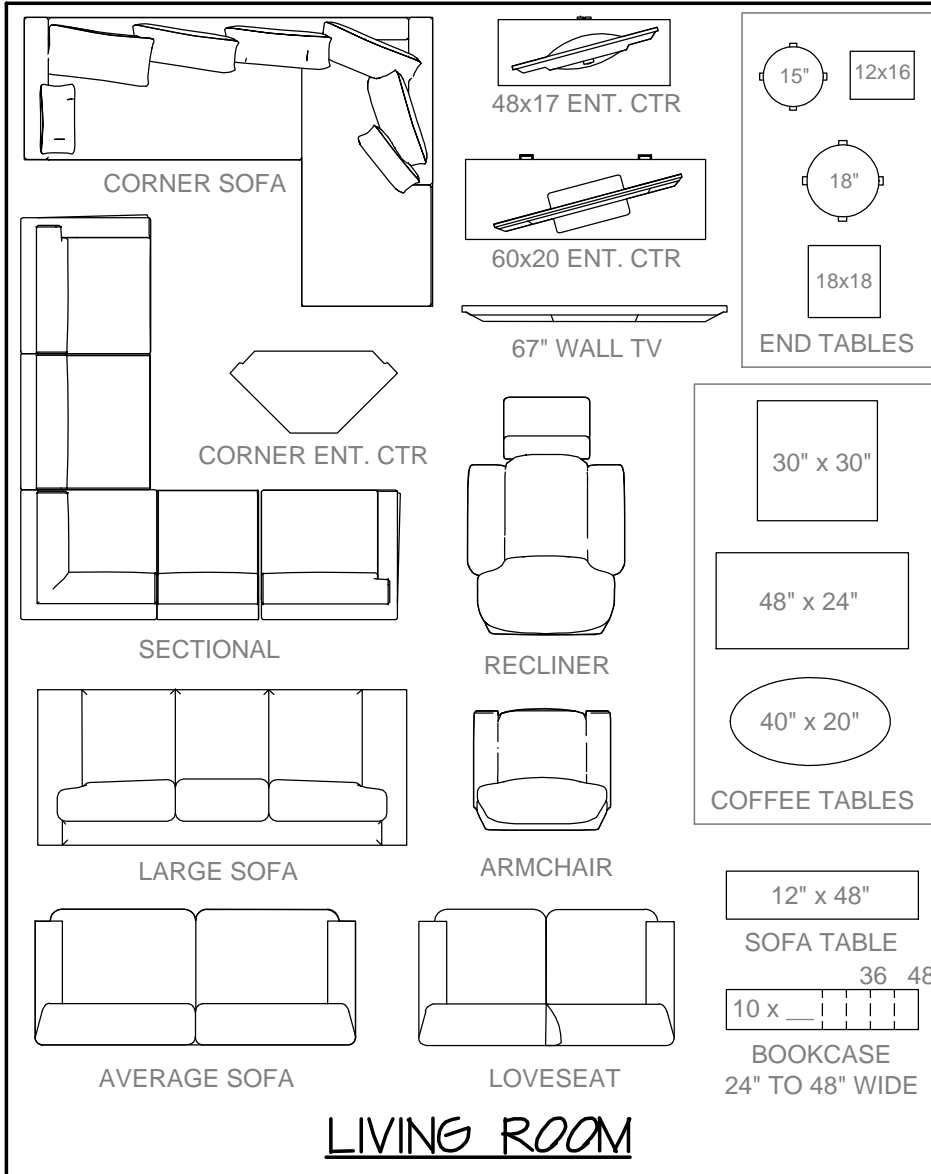

**HINTS:**

1. SCISSORS ARE BEST FOR CUTTING OUT ROUND OBJECTS. FOR RECTANGULAR OBJECTS, TRY A BLADE (X-ACTO KNIFE, BOX CUTTER, RAZOR BLADE, ETC.) AND A STRAIGHTEDGE. YOU CAN CUT ON A KITCHEN CUTTING BOARD, THE BACK OF A PAD OF PAPER, OR EVEN A COUPLE LAYERS OF CEREAL BOX.
2. WITH A BUNCH OF LITTLE RECTANGLES SHUFFLED AROUND ON A BLANK PLAN, YOU CAN EASILY LOSE TRACK OF WHAT'S WHAT. MAKE SURE EVERYTHING IS LABELED.
3. DON'T HESITATE TO MEASURE YOUR OWN PRIZED FURNITURE AND RECREATE IT IN MINIATURE USING THE SCALE TO THE RIGHT. JUST CUT OUT THE SCALE AND THE GENERIC RECTANGLE AND MEASURE THE SIZE RECTANGLE YOU'RE CREATING.
4. ADD A BLANK SHEET UNDER THIS PRINTOUT BEFORE CUTTING IF YOU NEED MULTIPLES OF ANYTHING. (ONLY WORKS WITH A BLADE RATHER THAN SCISSORS.)

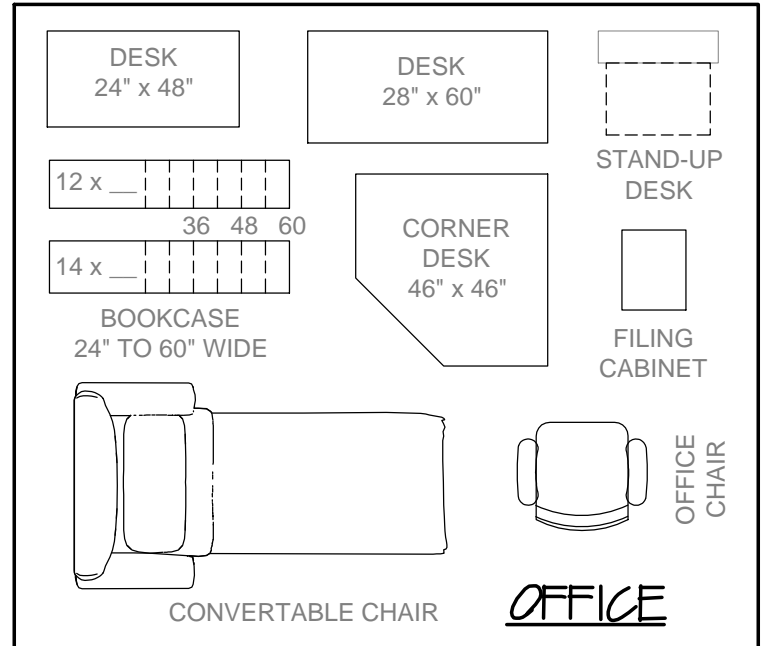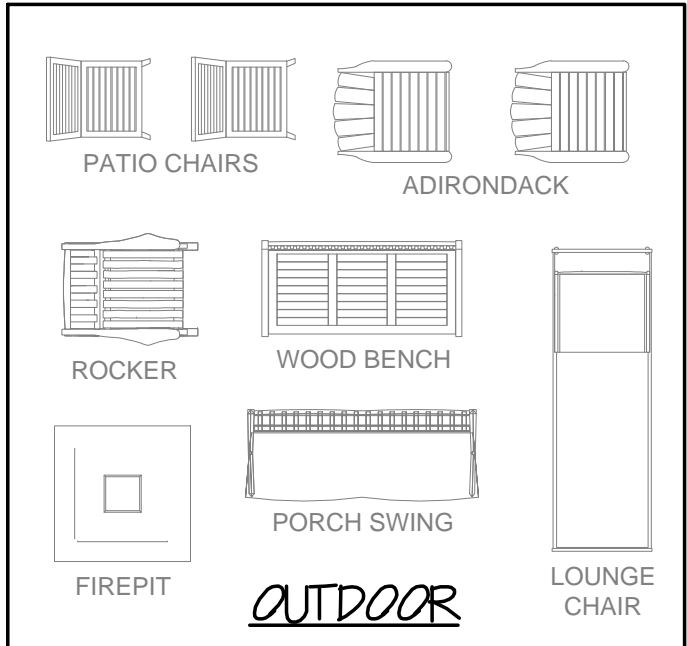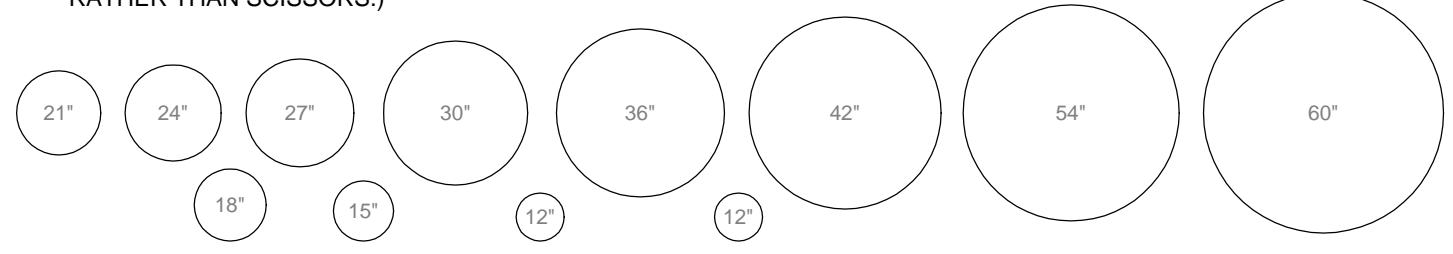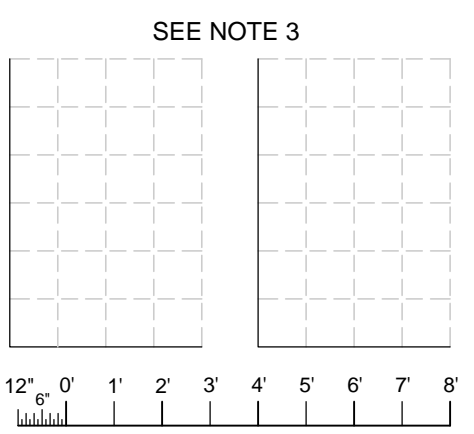

FURNITURE SYMBOLS  
STUDY PLAN PACKAGE  
FOR THE  
**Windsor 570**  
For 3d Walkthroughs, see our Compact Home Plans channel on YouTube

**Compact Home Plans**  
309 Windsor Ave  
Centreville, MD 21617  
301-529-2368  
compacthomeplans.com  
steve@compacthomeplans.com

DATE: AUG 2020  
SCALE: 1/4" = 1'-0"  
PLOTTED: Jul 21, 2023  
SHEET: A1.5

Copyright © 2023