

BLANK FIRST FLOOR PLAN
STUDY PLAN PACKAGE

FOR THE

Phoenix 1010

For 3d Walkthroughs, see our Compact Home Plans channel on YouTube



Compact Home Plans

309 Windsor Ave
Centreville, MD 21617

301-529-2368

compacthomeplans.com

steve@compacthomeplans.com

DATE:
Oct 2020




SCALE:
1/4" = 1'-0"

PLOTTED:
Jul 21, 2023

SHEET:
A1.5

Copyright © 2023



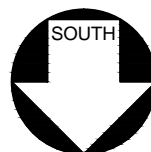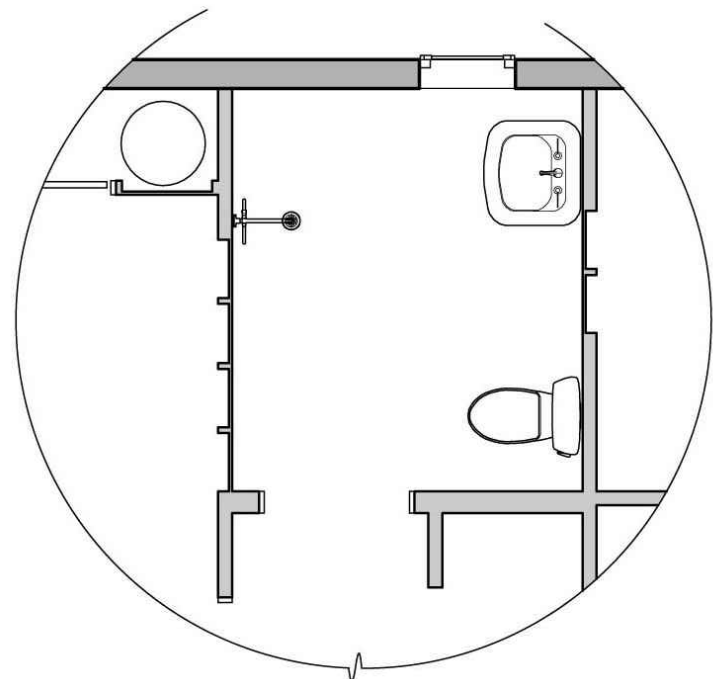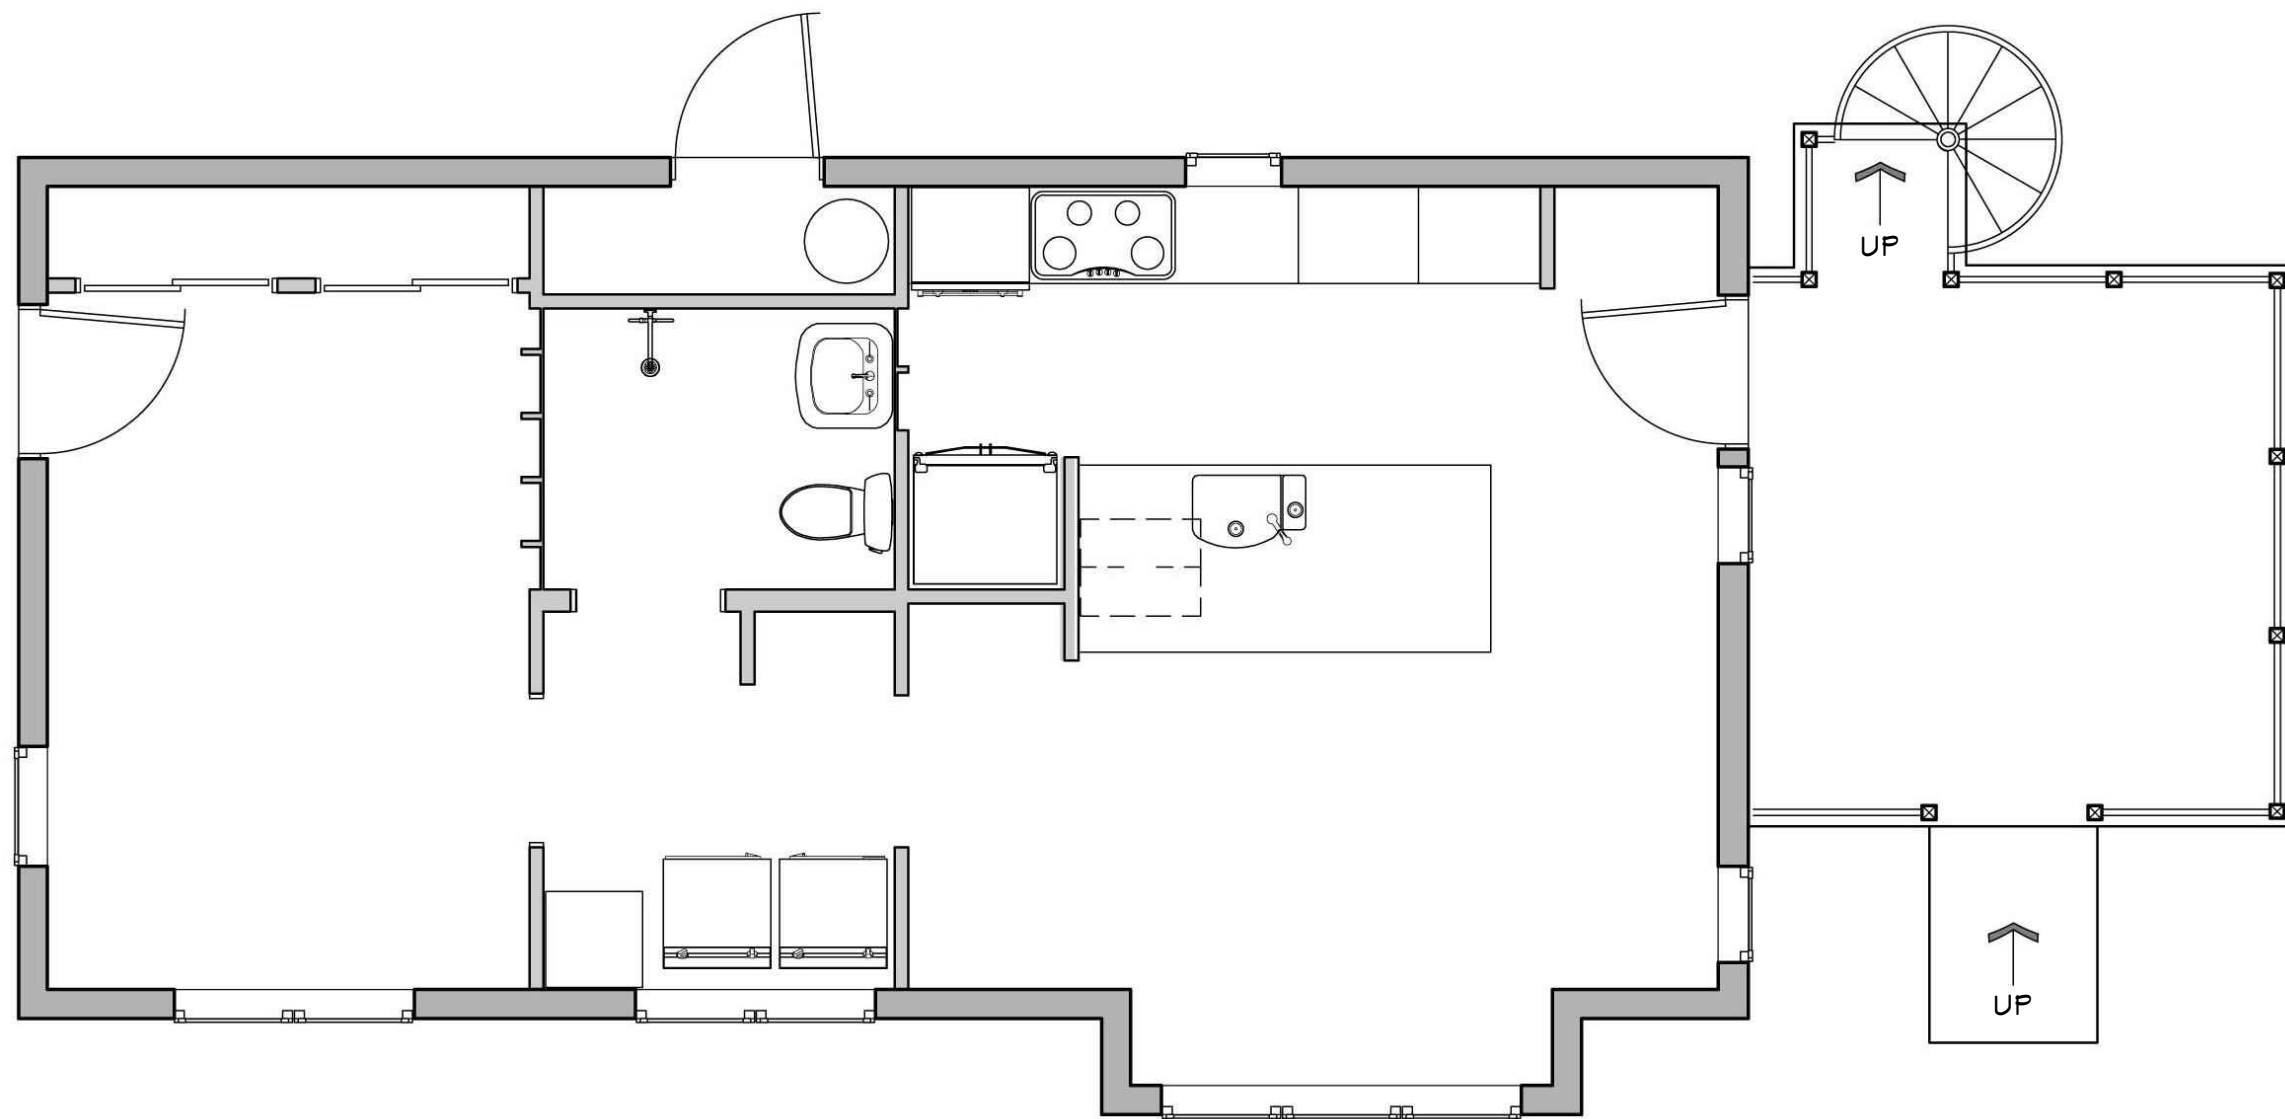

MIRRORED FIRST FLOOR PLAN
STUDY PLAN PACKAGE

FOR THE

Phoenix 1010

For 3d Walkthroughs, see our Compact Home Plans channel on YouTube



Compact Home Plans
309 Windsor Ave
Centreville, MD 21617
301-529-2368
compacthomeplans.com
steve@compacthomeplans.com

DATE:
Oct 2020


SCALE:
1/4" = 1'-0"

PLOTTED:
Jul 21, 2023


SHEET:
A1.5

Copyright © 2023




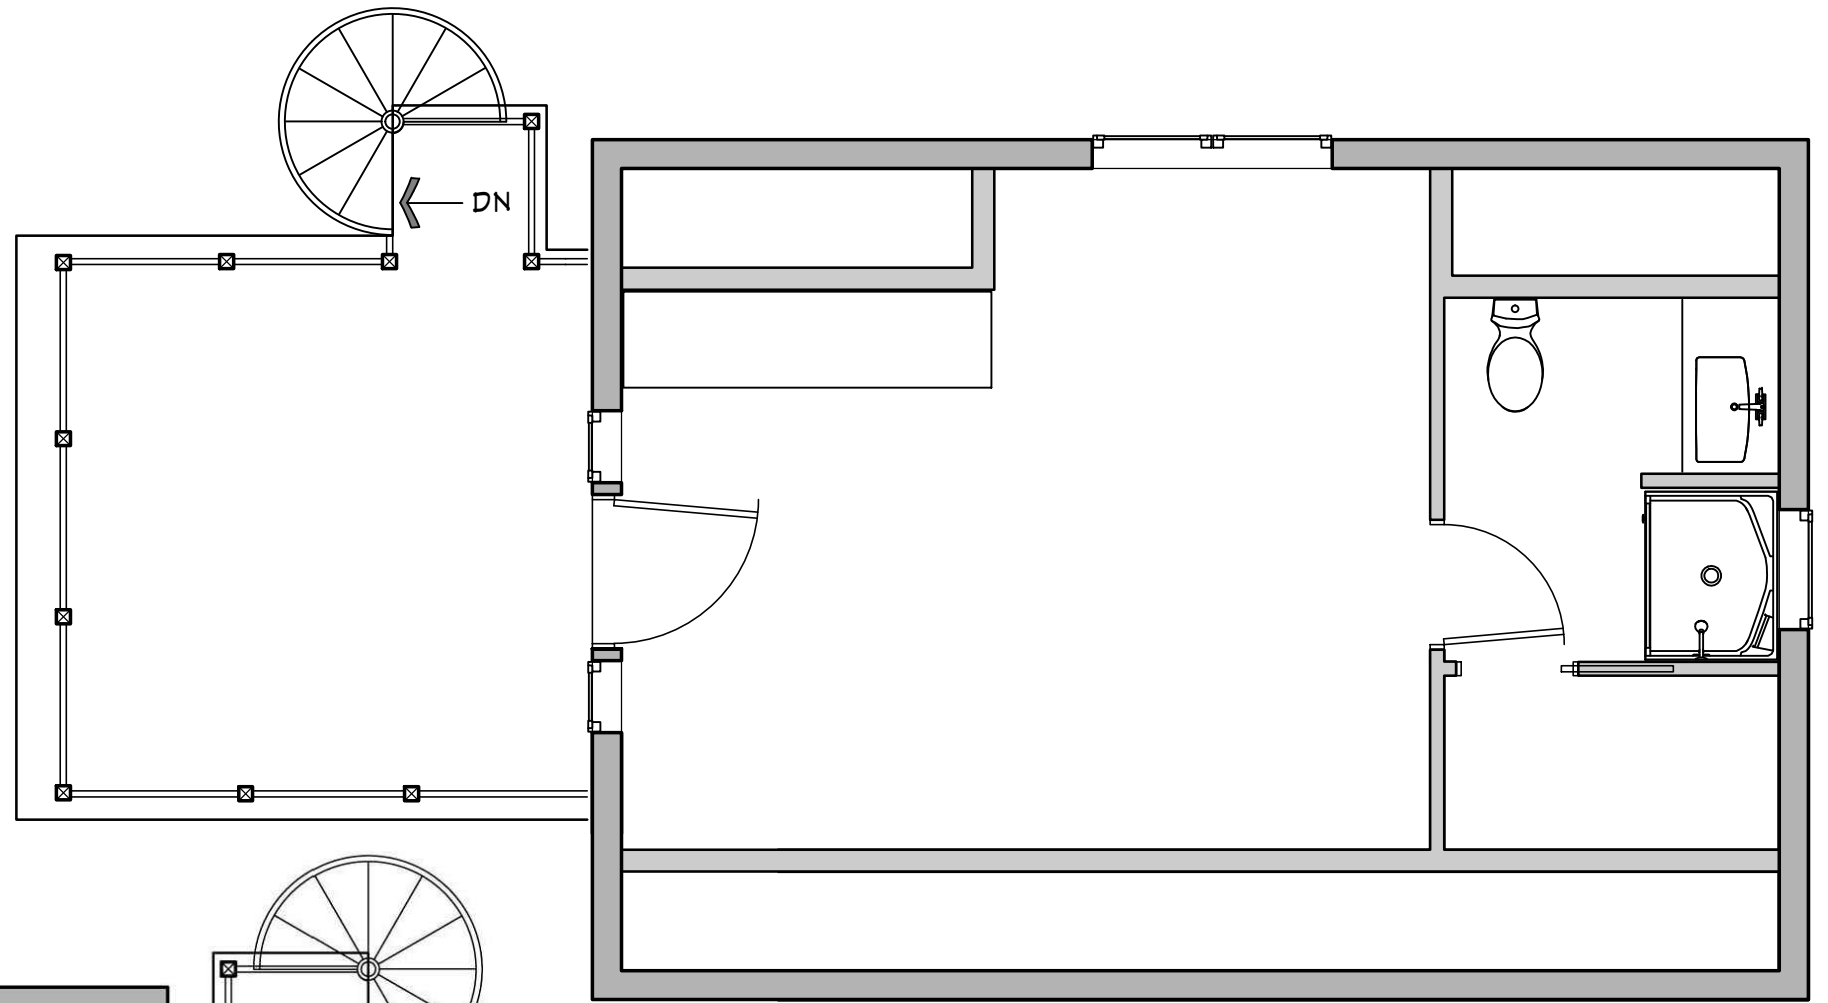

Blank Second Floor Plan

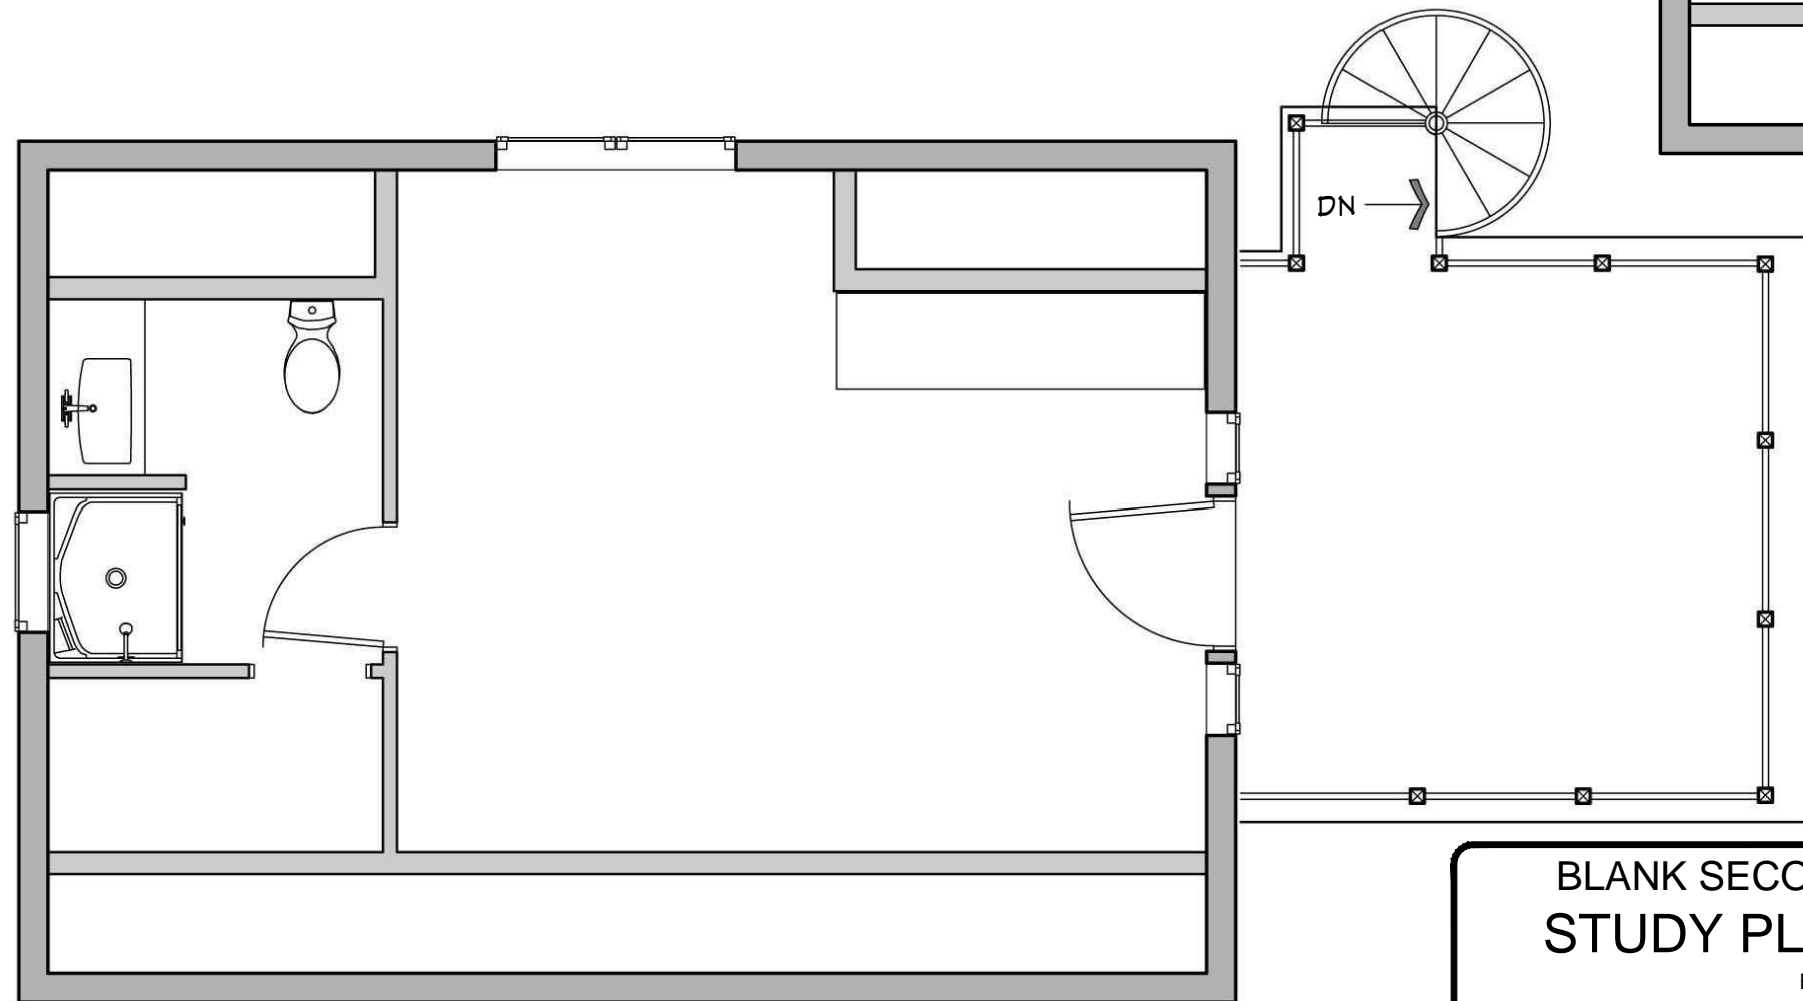

Mirrored Second Floor Plan

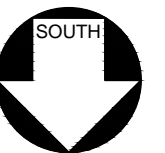

BLANK SECOND FLOOR PLAN
STUDY PLAN PACKAGE
FOR THE
Phoenix 1010

For 3d Walkthroughs, see our Compact Home Plans channel on YouTube




Compact Home Plans
309 Windsor Ave
Centreville, MD 21617
301-529-2368
compacthomeplans.com
steve@compacthomeplans.com


DATE:
Oct 2020
SCALE:
1/4" = 1'-0"
PLOTTED:
Jul 21, 2023
SHEET:
A1.6

Copyright © 2023




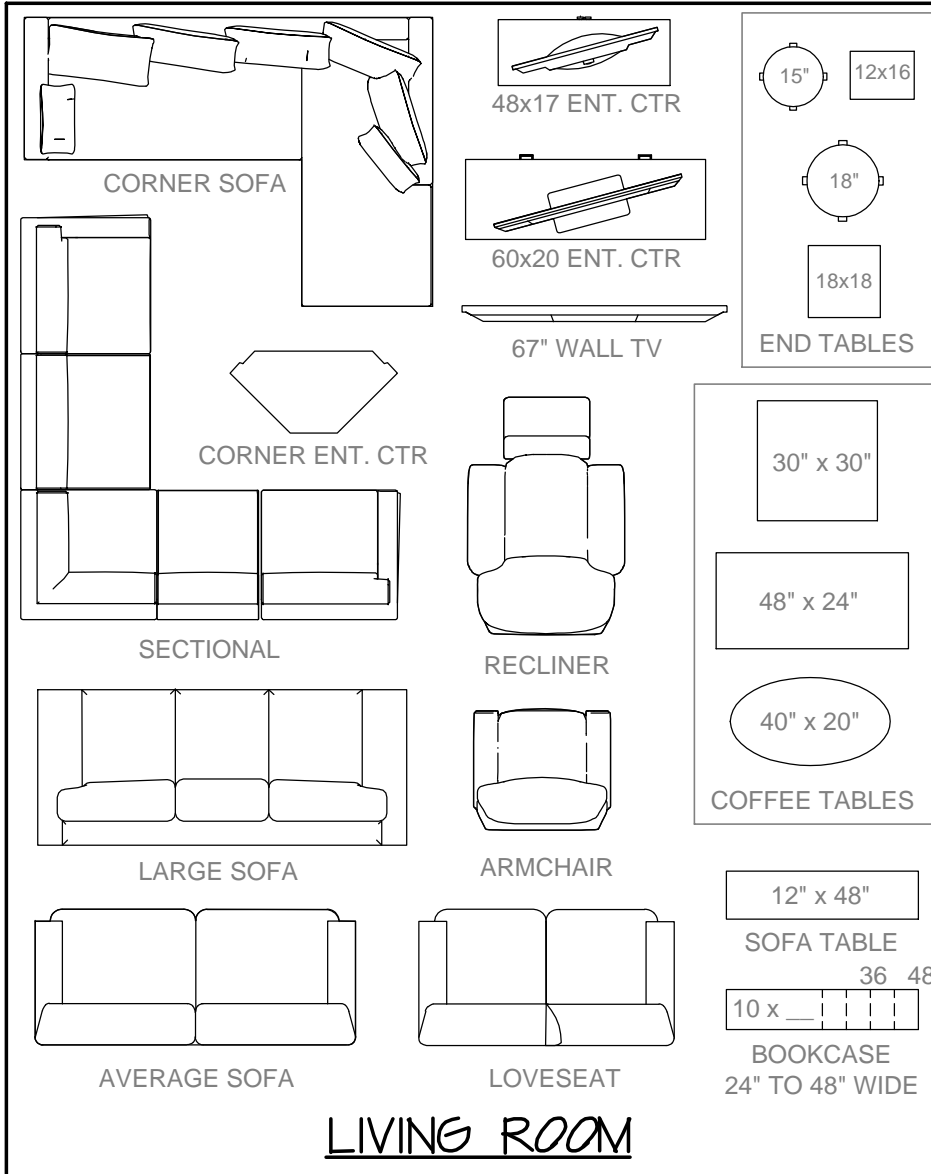


LIVING ROOM

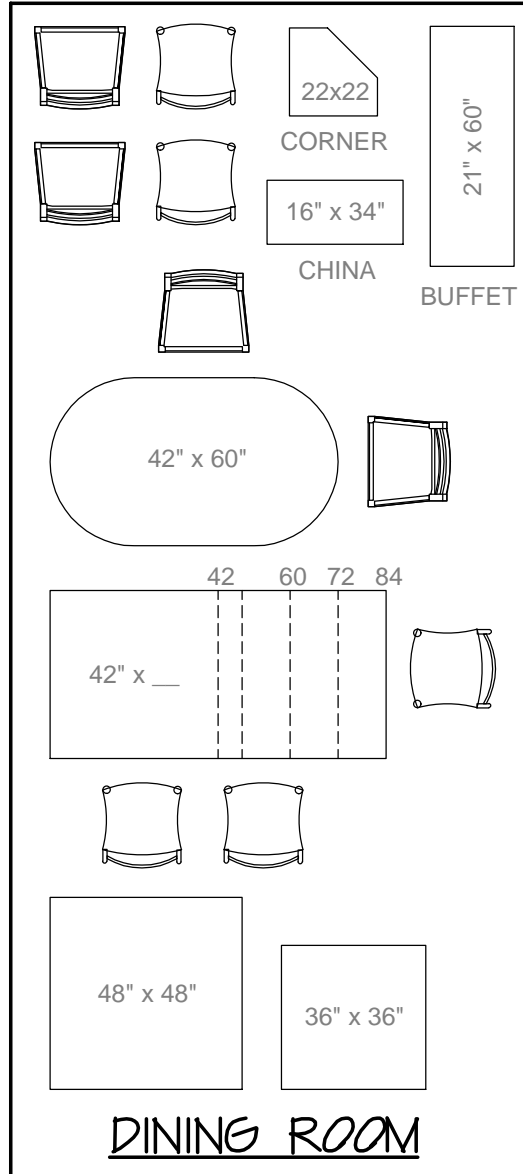

DINING ROOM

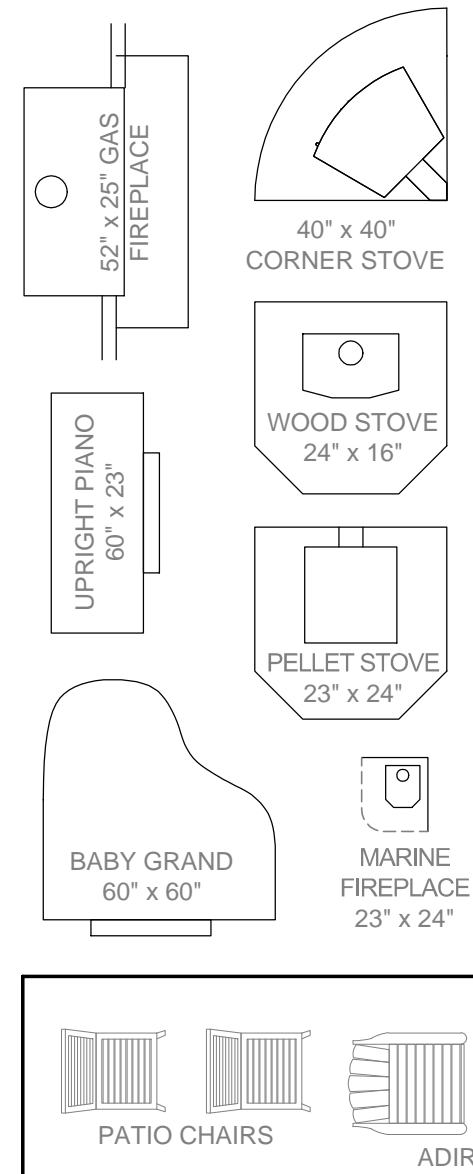



OUTDOOR

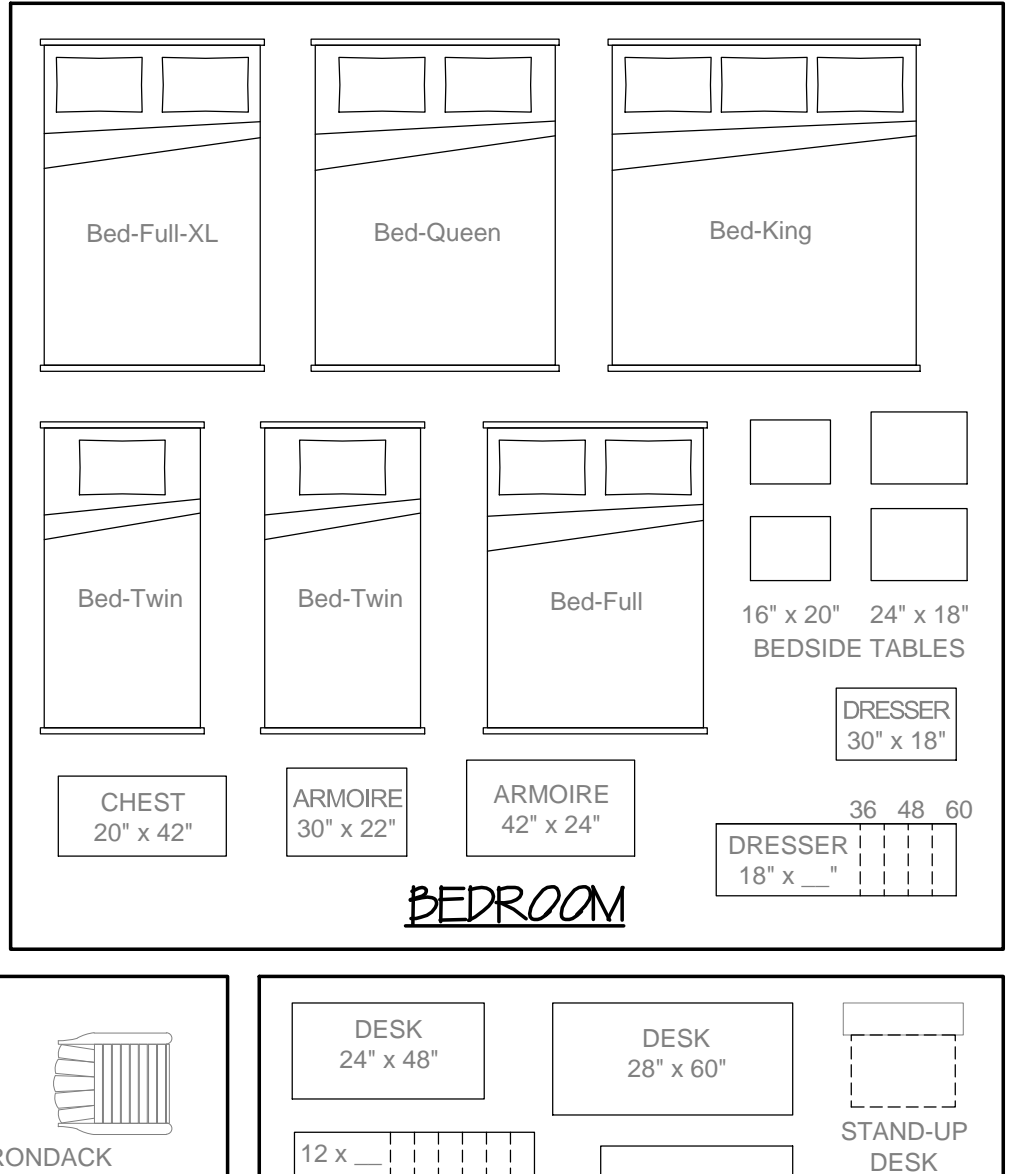

BEDROOM

HINTS:

1. SCISSORS ARE BEST FOR CUTTING OUT ROUND OBJECTS. FOR RECTANGULAR OBJECTS, TRY A BLADE (X-ACTO KNIFE, BOX CUTTER, RAZOR BLADE, ETC.) AND A STRAIGHTEDGE. YOU CAN CUT ON A KITCHEN CUTTING BOARD, THE BACK OF A PAD OF PAPER, OR EVEN A COUPLE LAYERS OF CEREAL BOX.
2. WITH A BUNCH OF LITTLE RECTANGLES SHUFFLED AROUND ON A BLANK PLAN, YOU CAN EASILY LOSE TRACK OF WHAT'S WHAT. MAKE SURE EVERYTHING IS LABELED.
3. DON'T HESITATE TO MEASURE YOUR OWN PRIZED FURNITURE AND RECREATE IT IN MINIATURE USING THE SCALE TO THE RIGHT. JUST CUT OUT THE SCALE AND THE GENERIC RECTANGLE AND MEASURE THE SIZE RECTANGLE YOU'RE CREATING.
4. ADD A BLANK SHEET UNDER THIS PRINTOUT BEFORE CUTTING IF YOU NEED MULTIPLES OF ANYTHING. (ONLY WORKS WITH A BLADE RATHER THAN SCISSORS.)

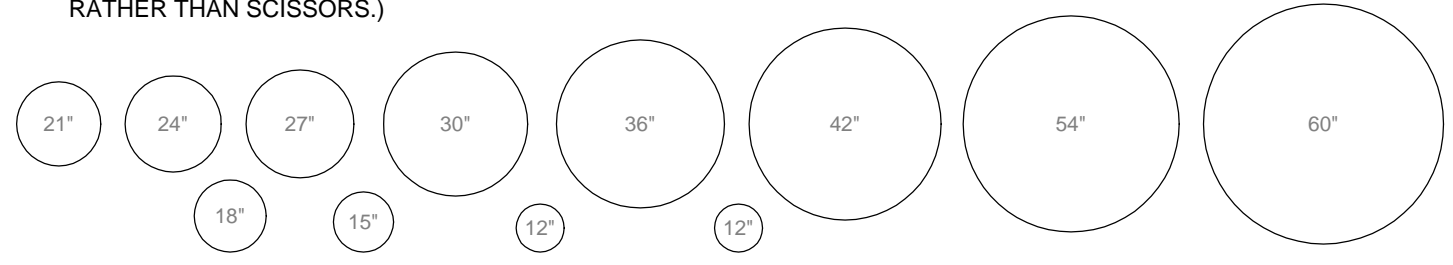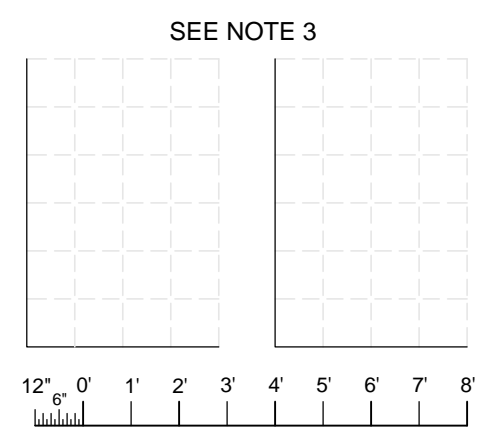

FURNITURE SYMBOLS
STUDY PLAN PACKAGE
FOR THE
Phoenix 1010
For 3d Walkthroughs, see our Compact Home Plans channel on YouTube

Compact Home Plans
309 Windsor Ave
Centreville, MD 21617
301-529-2368
compacthomeplans.com
steve@compacthomeplans.com

DATE: Oct 2020
SCALE: 1/4" = 1'-0"
PLOTTED: Jul 21, 2023
SHEET: A1.7

Copyright © 2023