
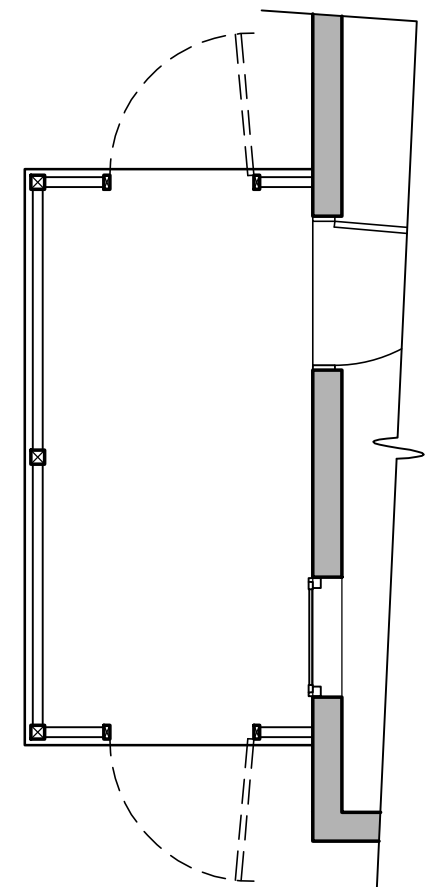


First Floor Plan

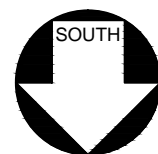

Alternate 6' x 12' Porch

BLANK FLOOR PLAN
STUDY PLAN PACKAGE

FOR THE

Windsor 485

For 3d Walkthroughs, see our Compact Home Plans channel on YouTube



Compact Home Plans
309 Windsor Ave
Centreville, MD 21617
301-529-2368
compacthomeplans.com
steve@compacthomeplans.com

DATE:
FEB 2022


SCALE:
1/4" = 1'-0"

PLOTTED:
Jul 21, 2023


SHEET:
A1.4

Copyright © 2023




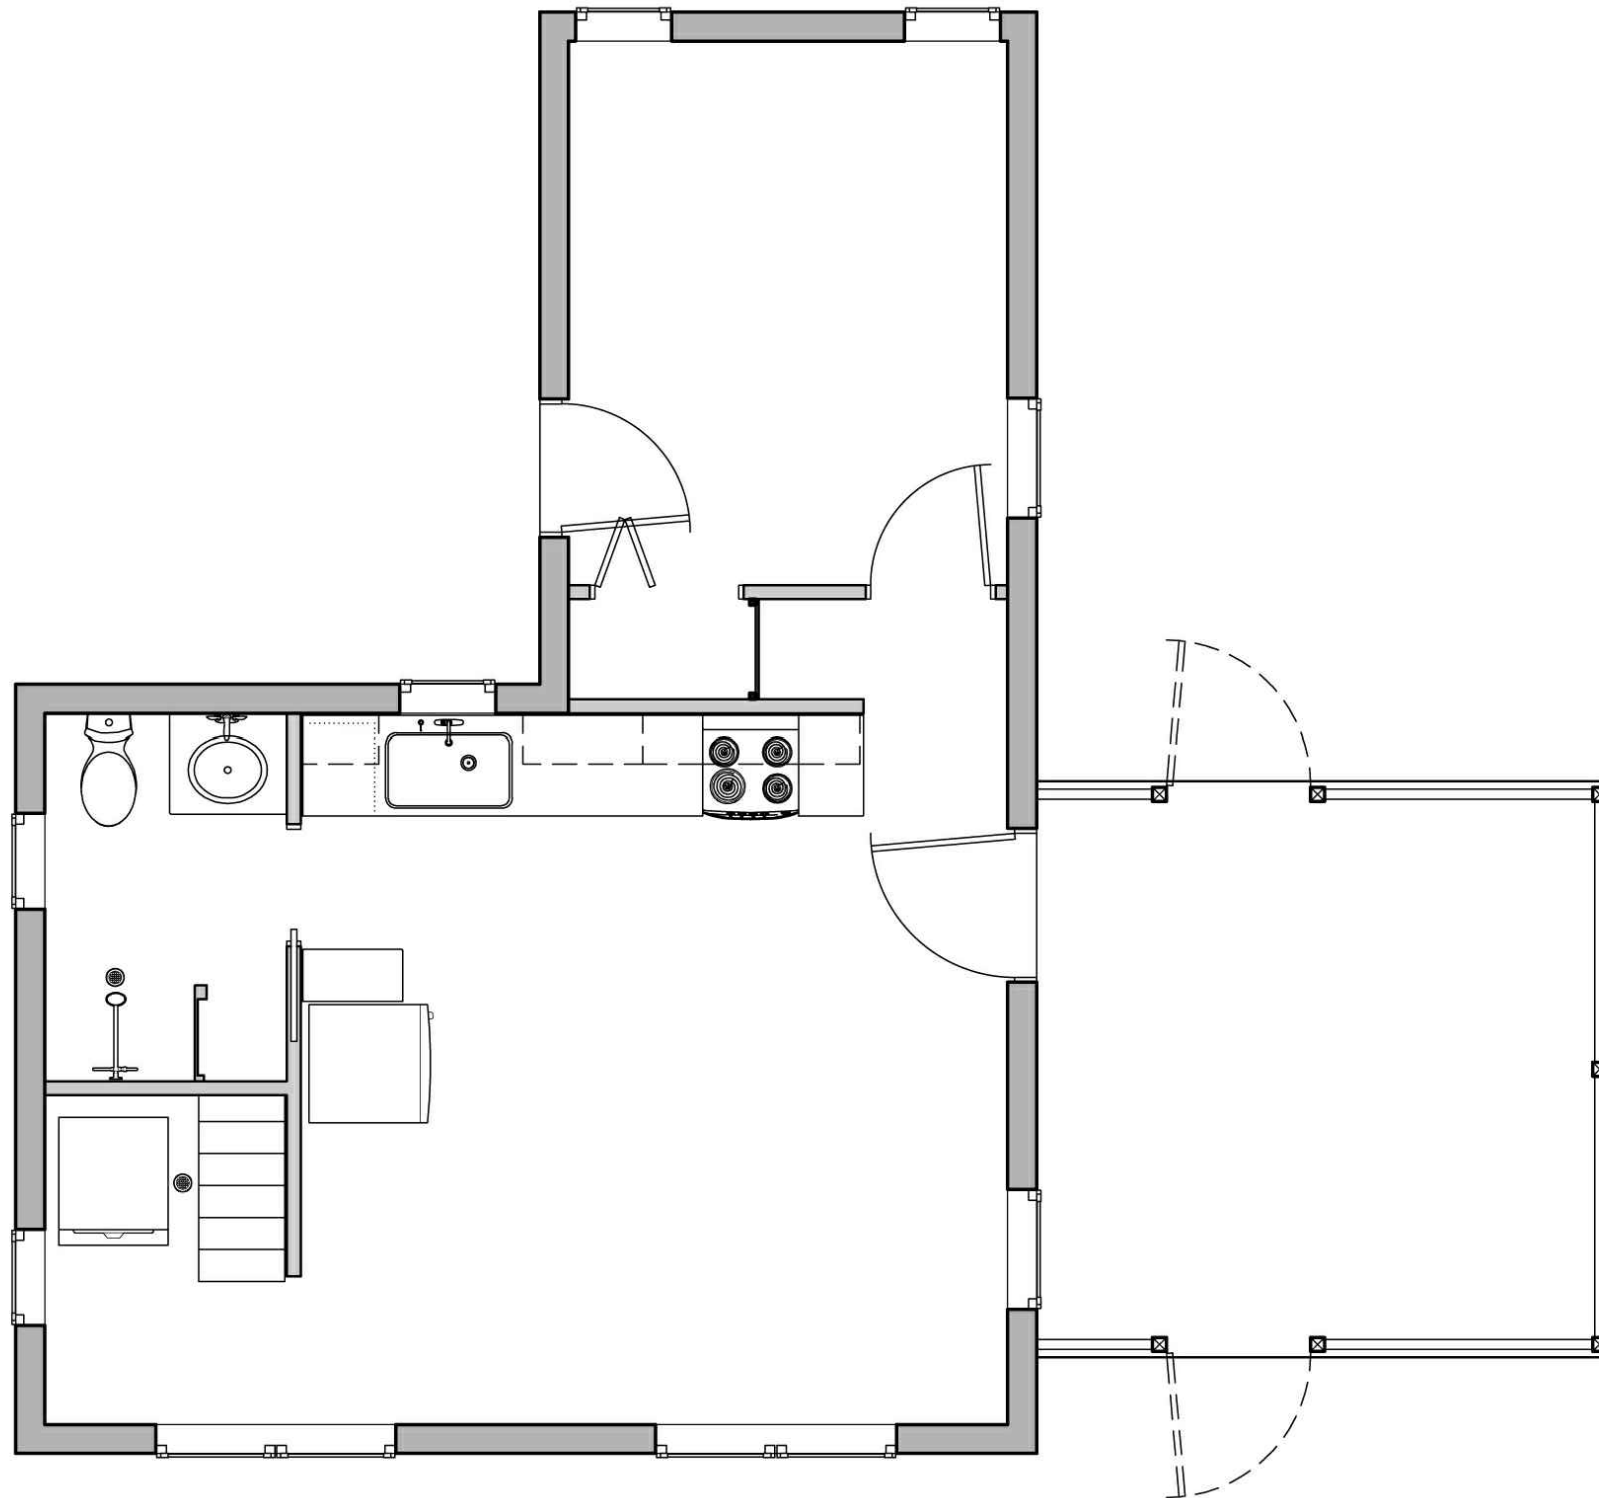

First Floor Plan

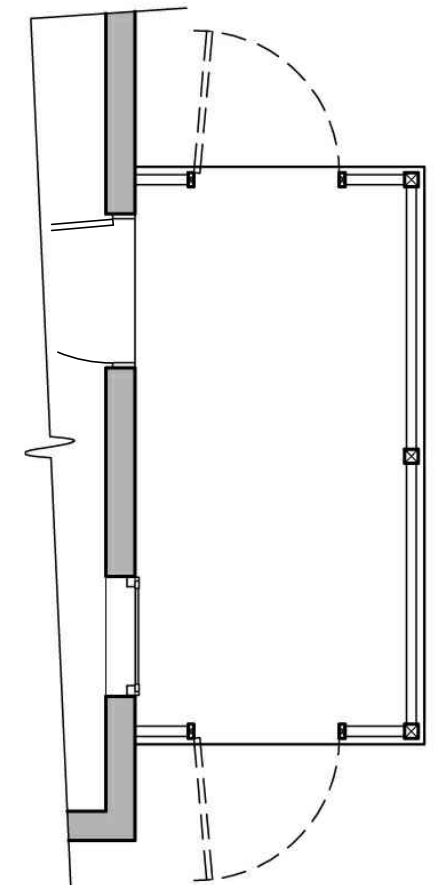

Alternate 6' x 12' Porch

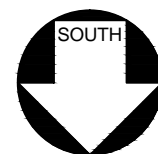

MIRRORED FLOOR PLANS
STUDY PLAN PACKAGE

FOR THE

Windsor 485

For 3d Walkthroughs, see our Compact Home Plans channel on YouTube



Compact Home Plans
309 Windsor Ave
Centreville, MD 21617
301-529-2368
compacthomeplans.com
steve@compacthomeplans.com

DATE:
FEB 2022


SCALE:
1/4" = 1'-0"

PLOTTED:
Jul 21, 2023


SHEET:
A1.4

Copyright © 2023




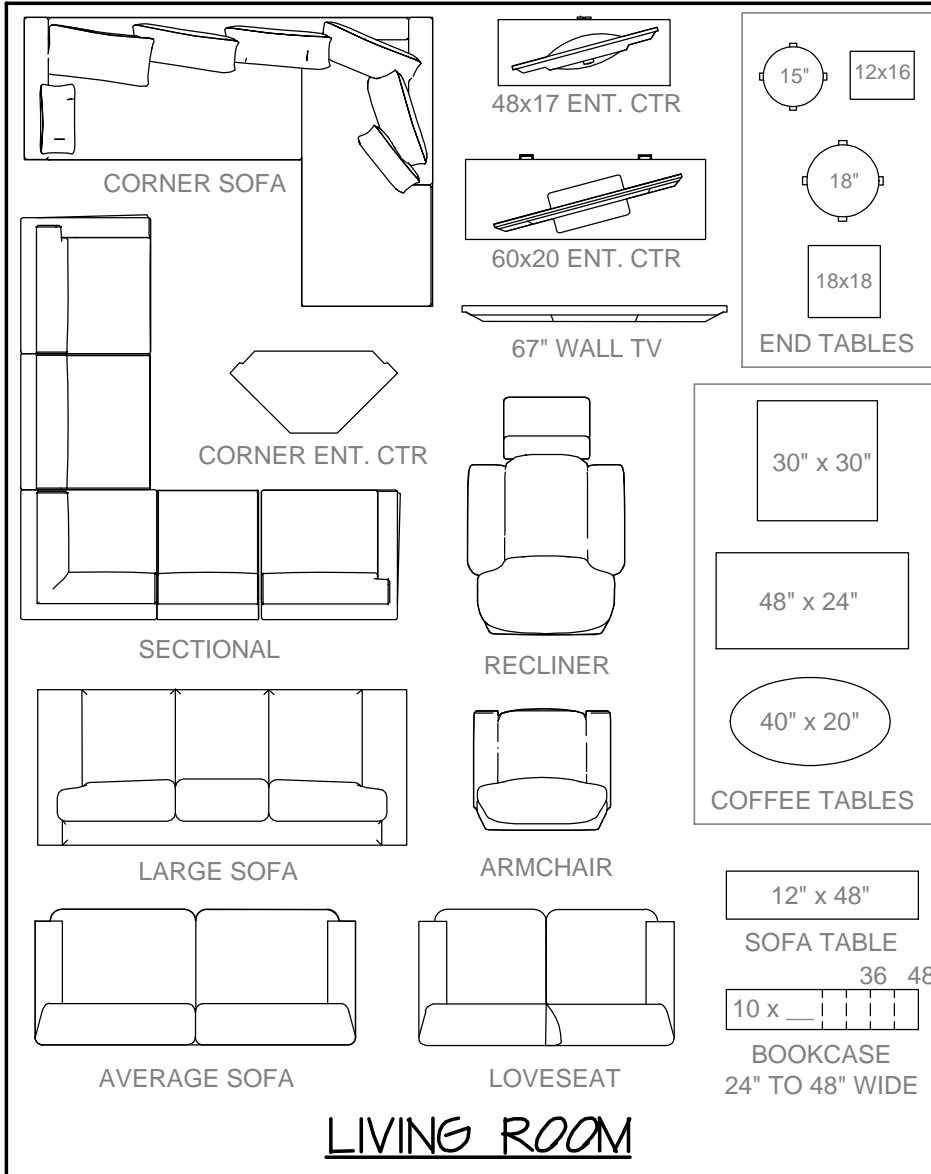


LIVING ROOM

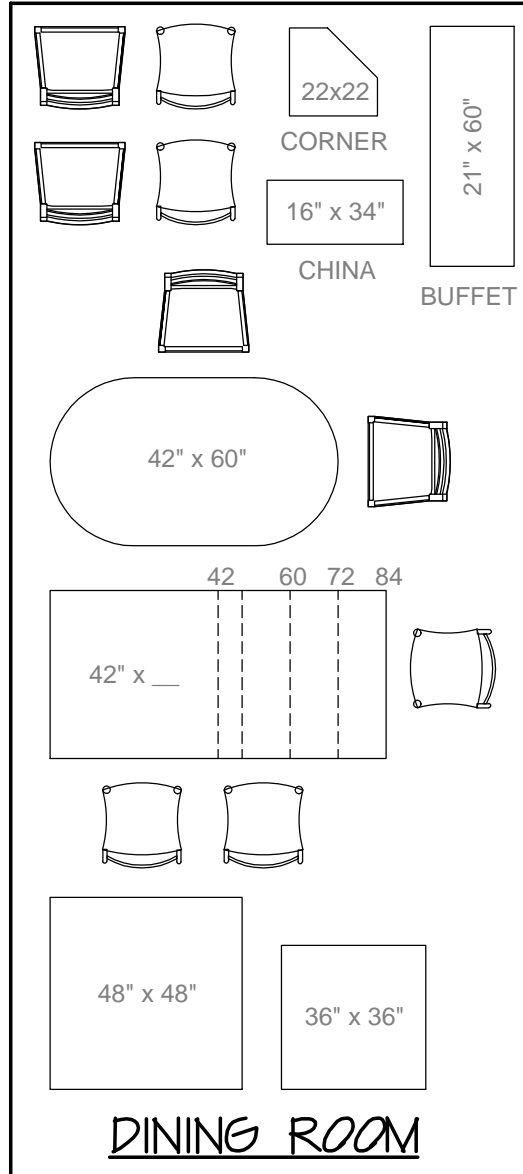

DINING ROOM

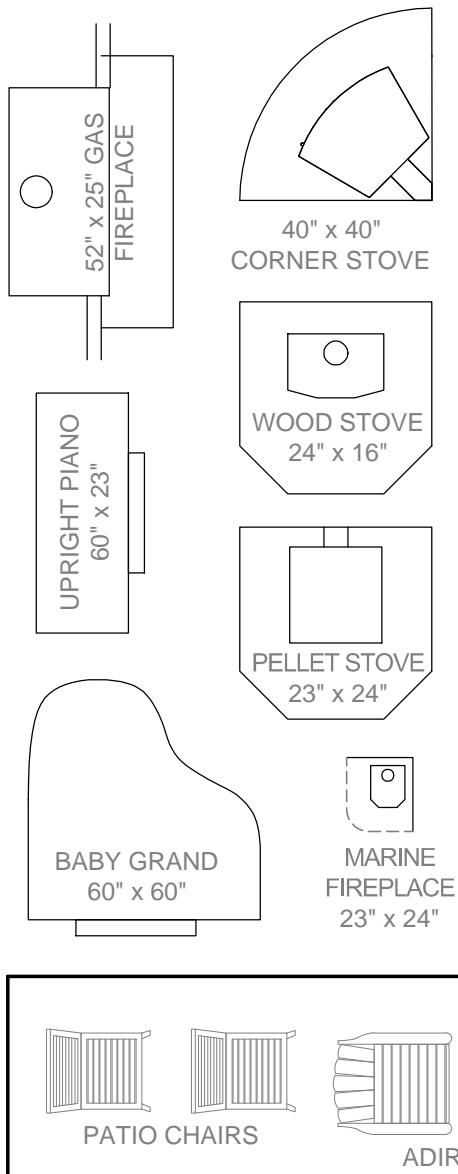



OUTDOOR

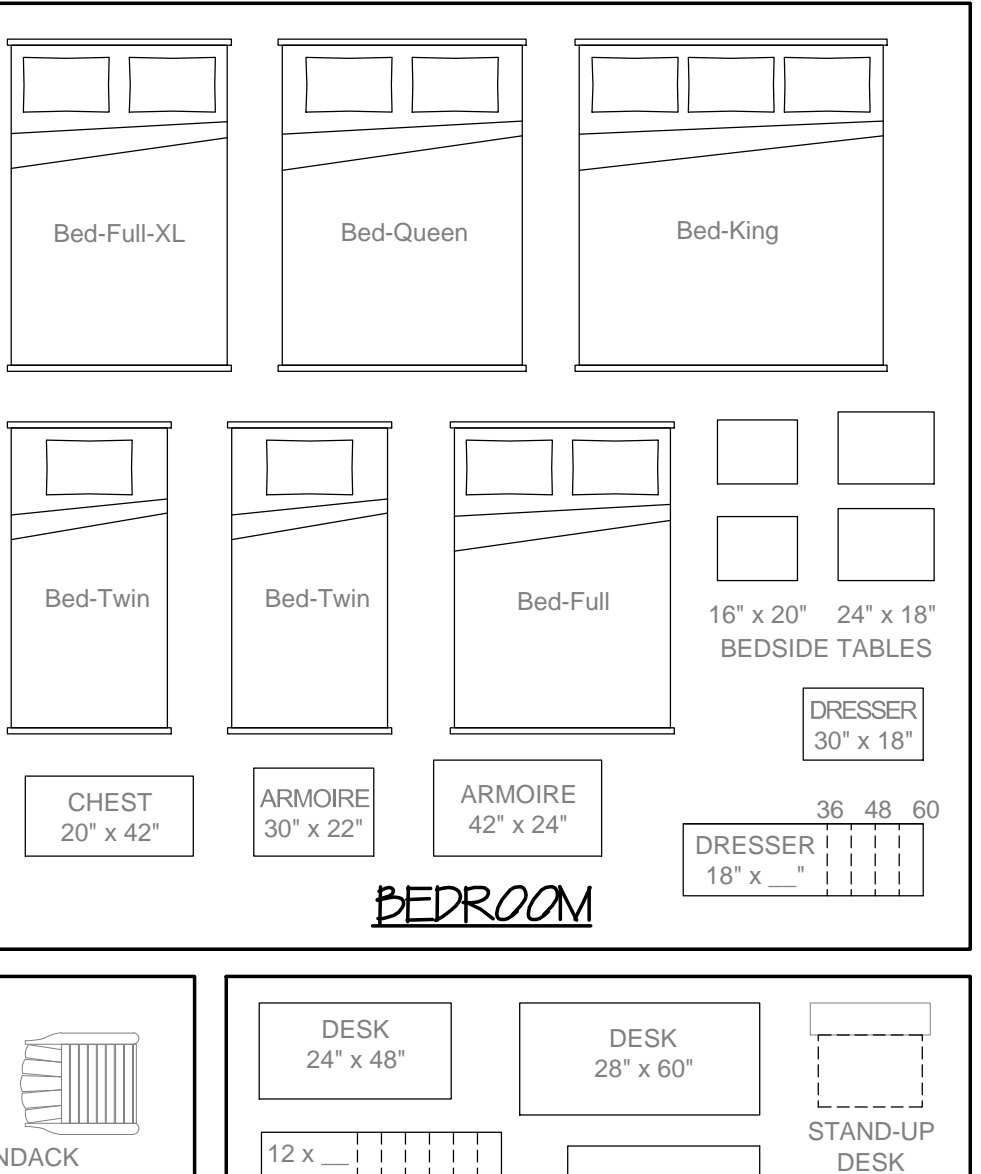

BEDROOM

HINTS:

1. SCISSORS ARE BEST FOR CUTTING OUT ROUND OBJECTS. FOR RECTANGULAR OBJECTS, TRY A BLADE (X-ACTO KNIFE, BOX CUTTER, RAZOR BLADE, ETC.) AND A STRAIGHTEDGE. YOU CAN CUT ON A KITCHEN CUTTING BOARD, THE BACK OF A PAD OF PAPER, OR EVEN A COUPLE LAYERS OF CEREAL BOX.
2. WITH A BUNCH OF LITTLE RECTANGLES SHUFFLED AROUND ON A BLANK PLAN, YOU CAN EASILY LOSE TRACK OF WHAT'S WHAT. MAKE SURE EVERYTHING IS LABELED.
3. DON'T HESITATE TO MEASURE YOUR OWN PRIZED FURNITURE AND RECREATE IT IN MINIATURE USING THE SCALE TO THE RIGHT. JUST CUT OUT THE SCALE AND THE GENERIC RECTANGLE AND MEASURE THE SIZE RECTANGLE YOU'RE CREATING.
4. ADD A BLANK SHEET UNDER THIS PRINTOUT BEFORE CUTTING IF YOU NEED MULTIPLES OF ANYTHING. (ONLY WORKS WITH A BLADE RATHER THAN SCISSORS.)

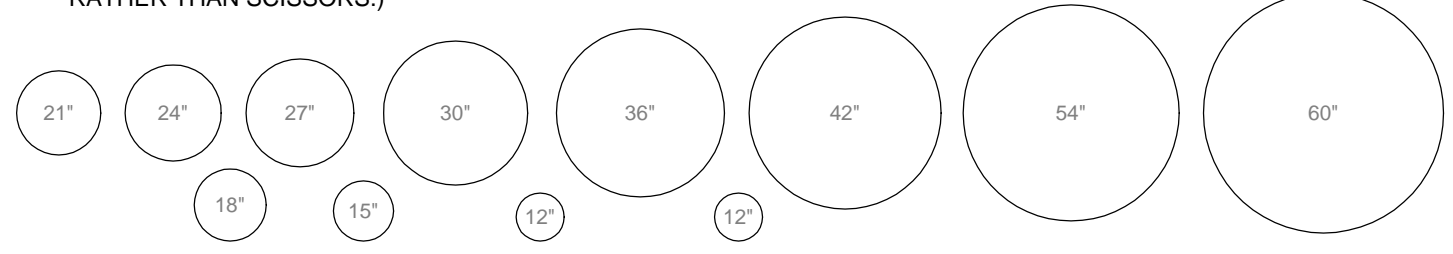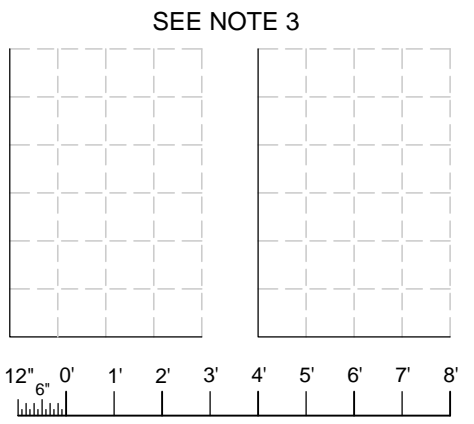

FURNITURE SYMBOLS
STUDY PLAN PACKAGE
FOR THE
Windsor 485
For 3d Walkthroughs, see our Compact Home Plans channel on YouTube

Compact Home Plans
309 Windsor Ave
Centreville, MD 21617
301-529-2368
compacthomeplans.com
steve@compacthomeplans.com

DATE: FEB 2022
SCALE: 1/4" = 1'-0"
PLOTTED: Jul 21, 2023
SHEET: A1.5

Copyright © 2023