




FLOOR PLAN

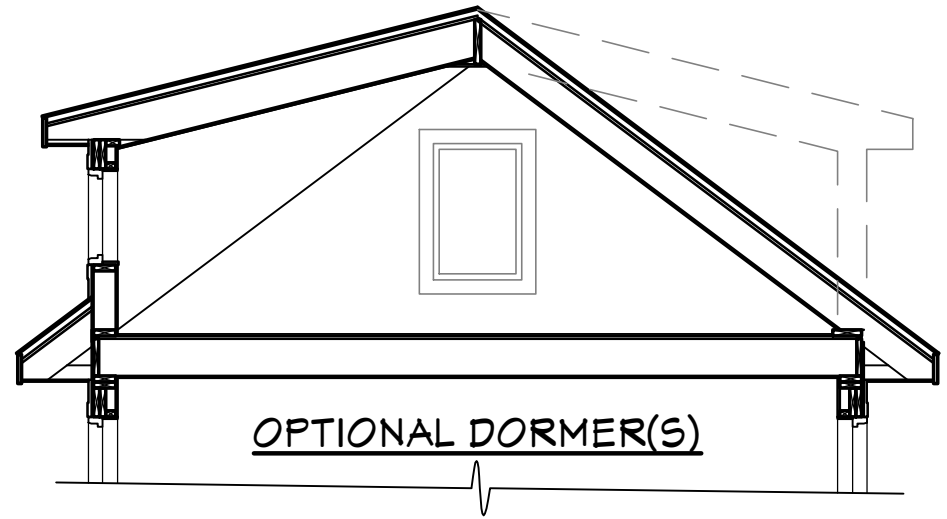

OPTIONAL DORMER(S)

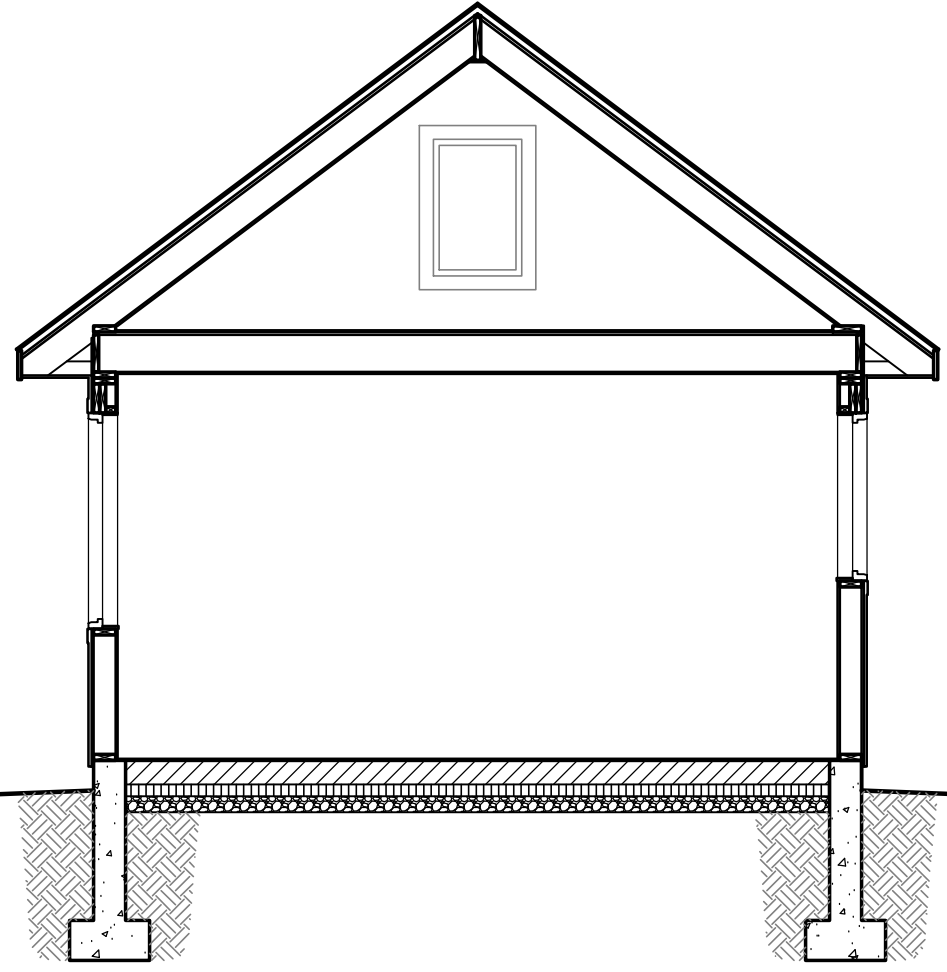

STICK-BUILT CROSS SECTION

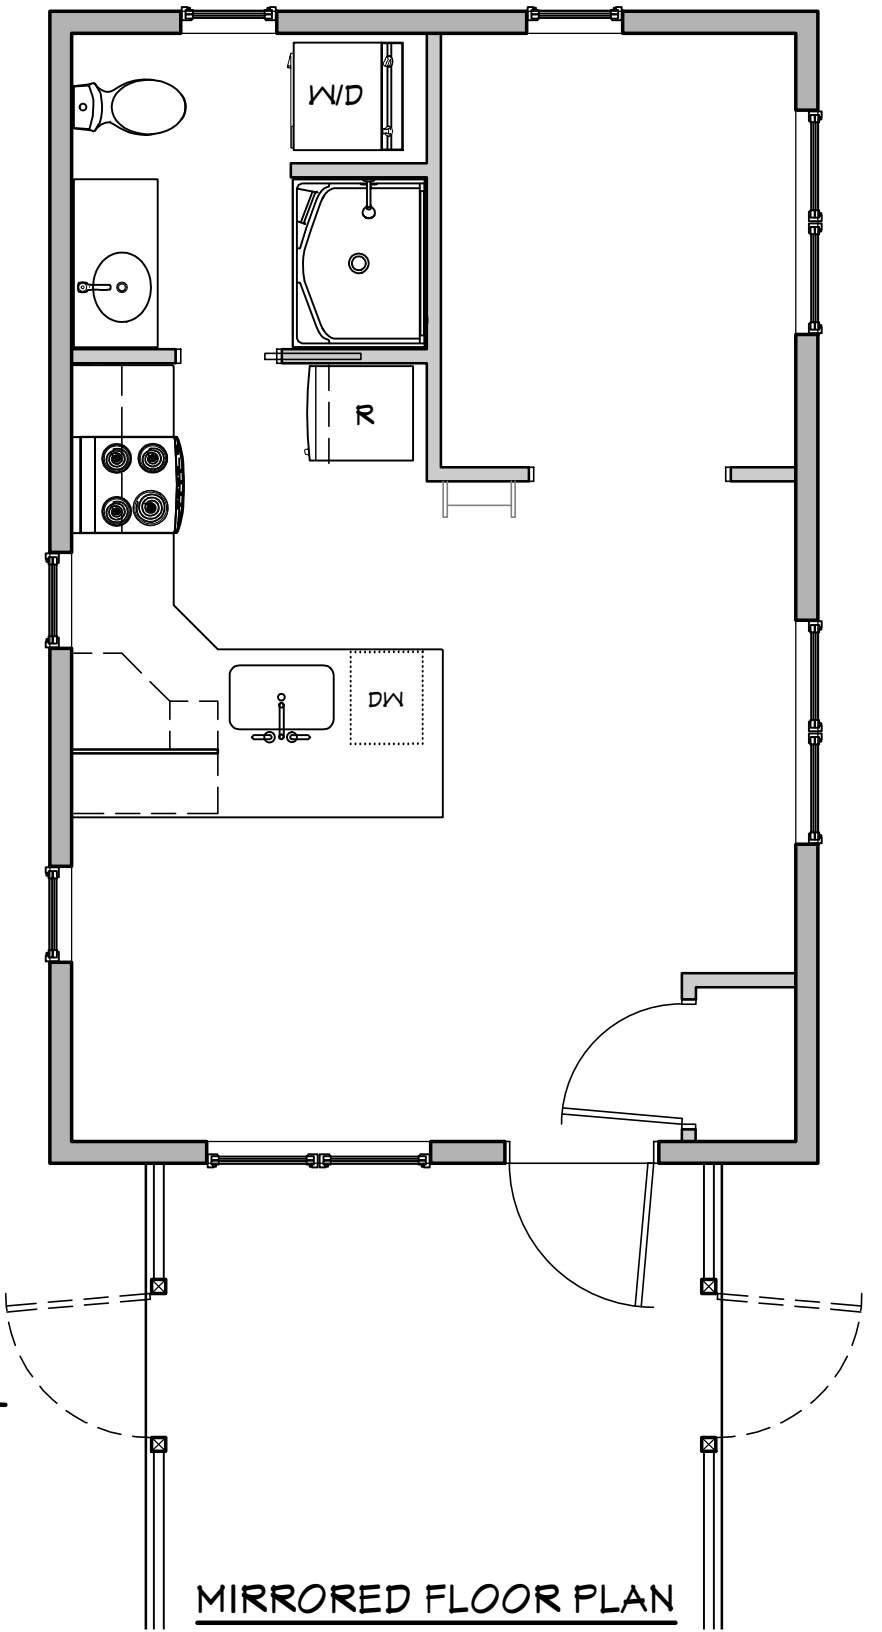

MIRRORED FLOOR PLAN

BLANK FLOOR PLANS - STICK BUILT
STUDY PLAN PACKAGE

FOR THE
Eldora 384

For 3d Walkthroughs, see our Compact Home Plans channel on YouTube




Compact Home Plans
309 Windsor Ave
Centreville, MD 21617
301-529-2368
compacthomeplans.com
steve@compacthomeplans.com


Copyright © 2023




DATE: June 2023
SCALE: 1/4" = 1'-0"
PLOTTED: Jul 18, 2023
SHEET: A1.5

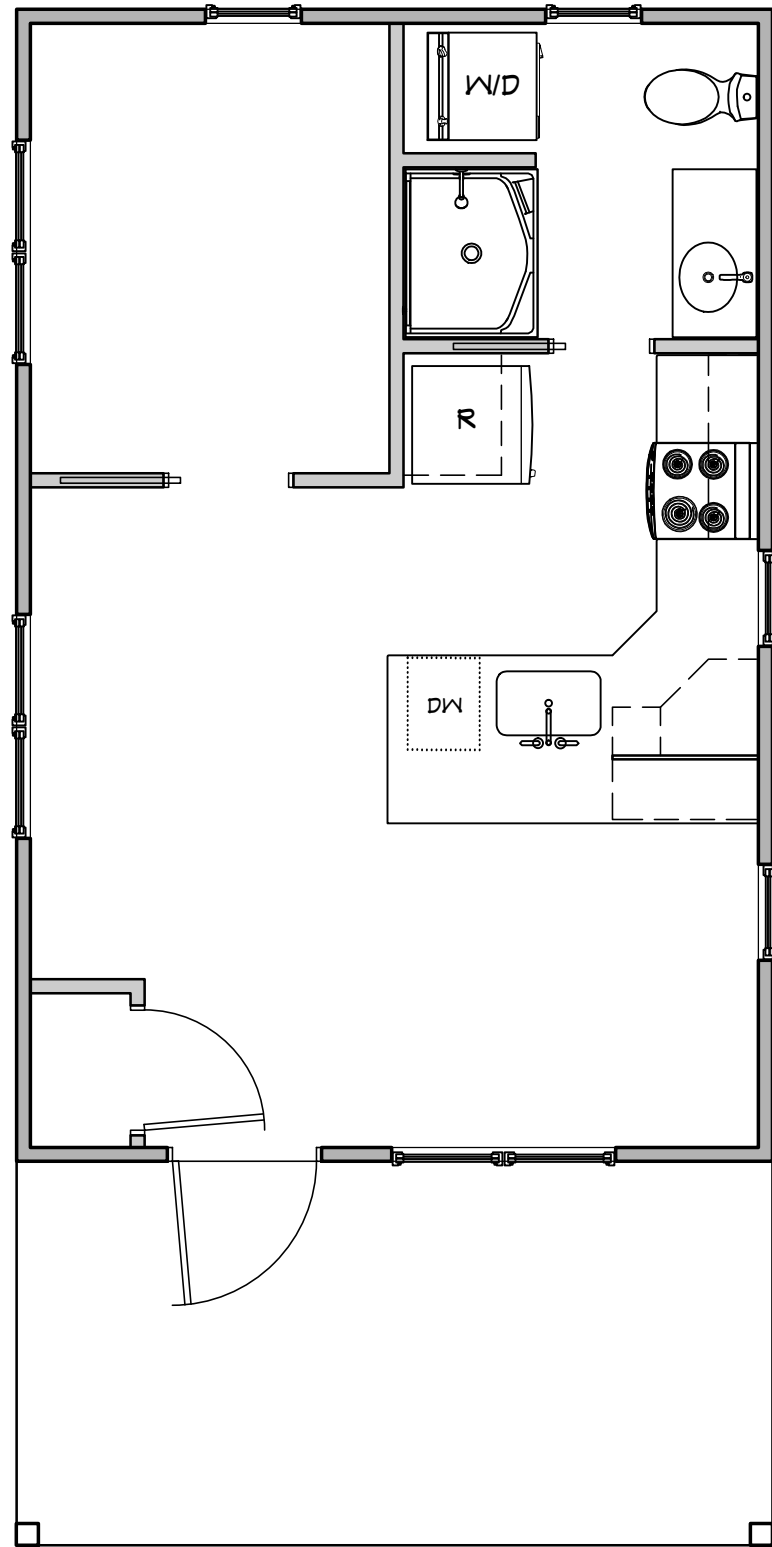

PRE-MANUFACTURED FLOOR PLAN

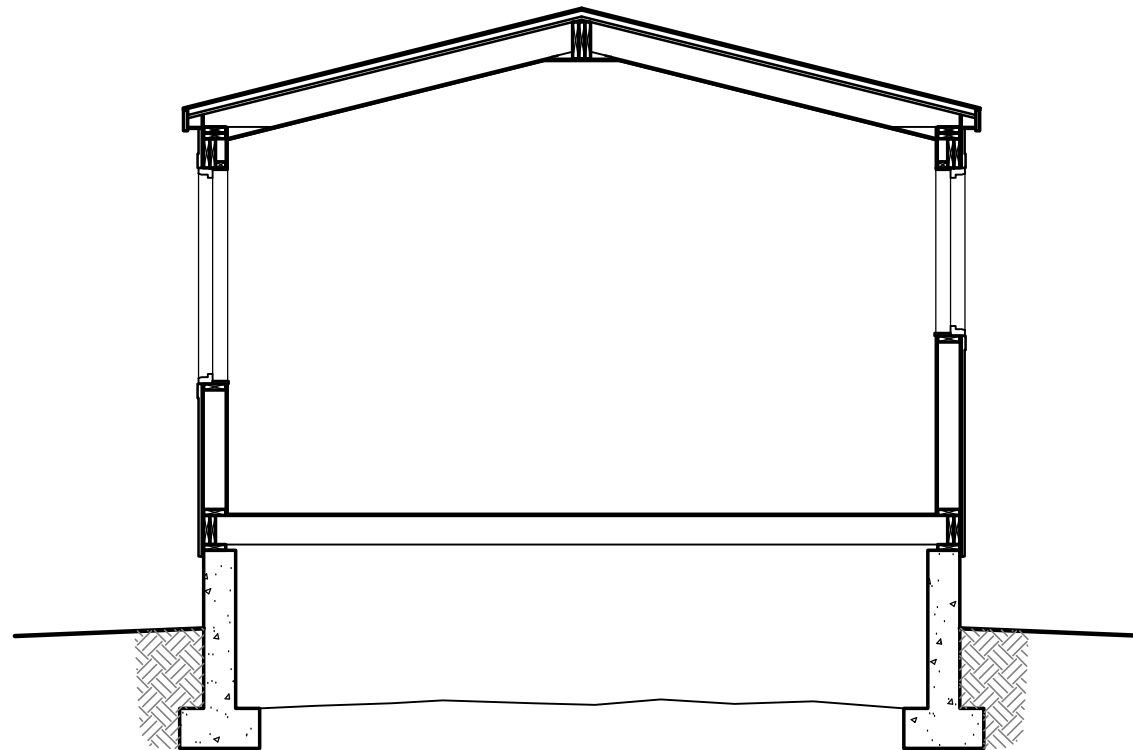

PRE-FAB CROSS SECTION
(Shown with Vaulted Ceiling)

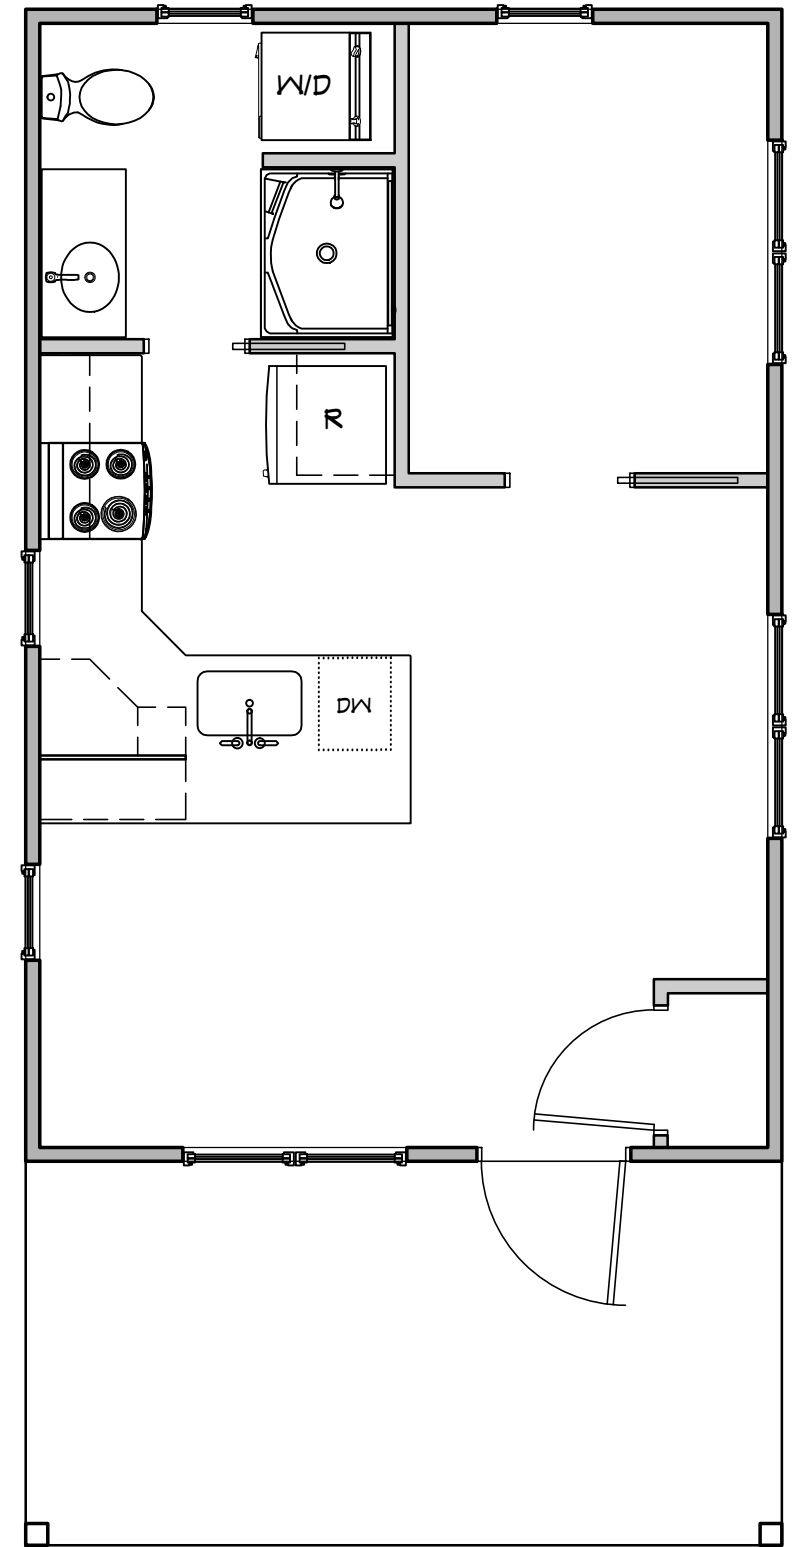

MIRRORED FLOOR PLAN

BLANK FLOOR PLANS - PRE-FAB
STUDY PLAN PACKAGE

FOR THE

Eldora 384

For 3d Walkthroughs, see our Compact Home Plans channel on YouTube



Compact Home Plans
309 Windsor Ave
Centreville, MD 21617
301-529-2368
compacthomeplans.com
steve@compacthomeplans.com

DATE:
June 2023


SCALE:
1/4" = 1'-0"

PLOTTED:
Jul 18, 2023


SHEET:
A1.6

Copyright © 2023




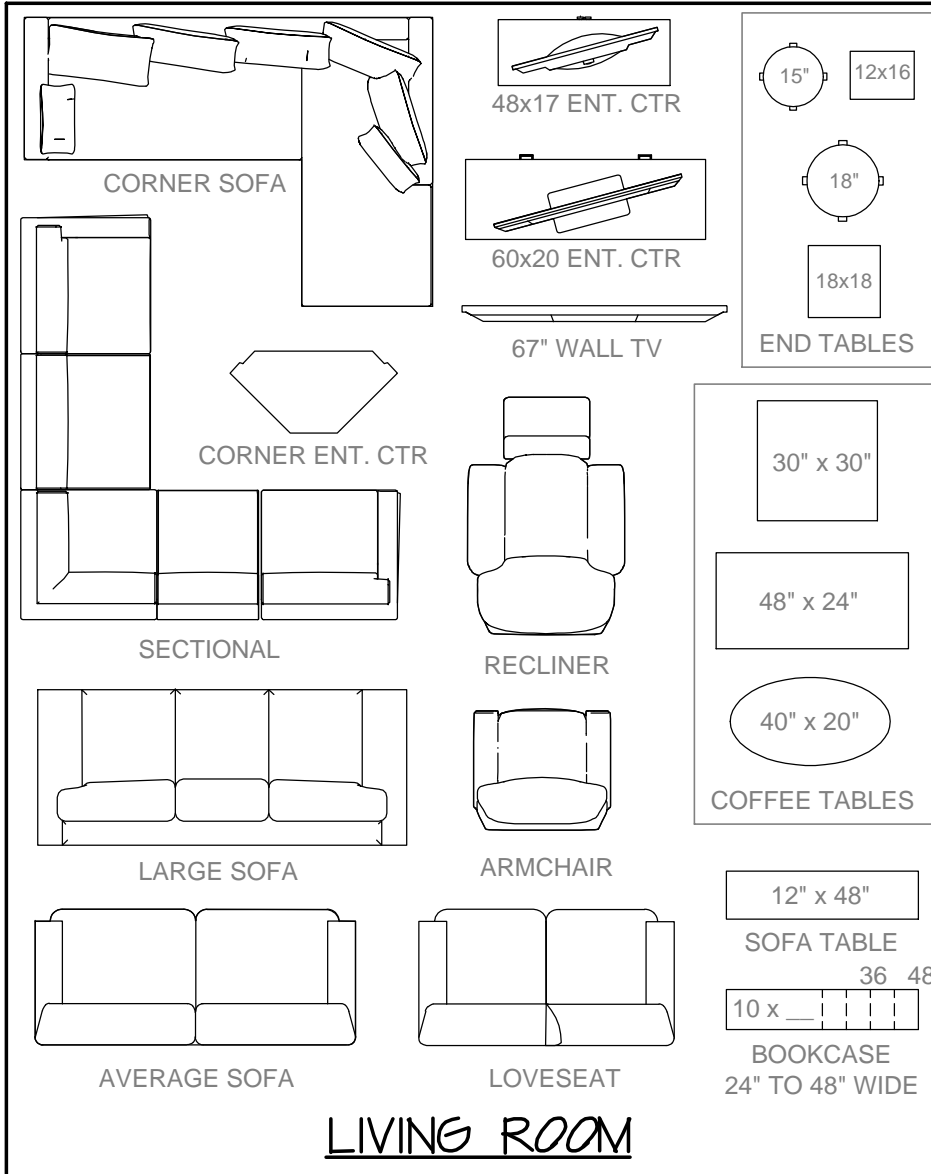


LIVING ROOM

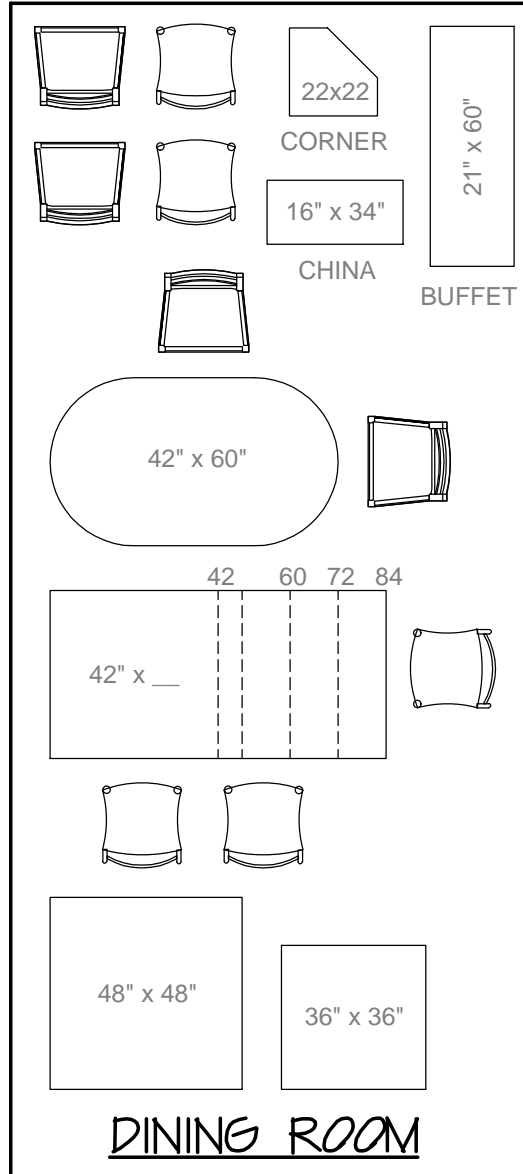

DINING ROOM

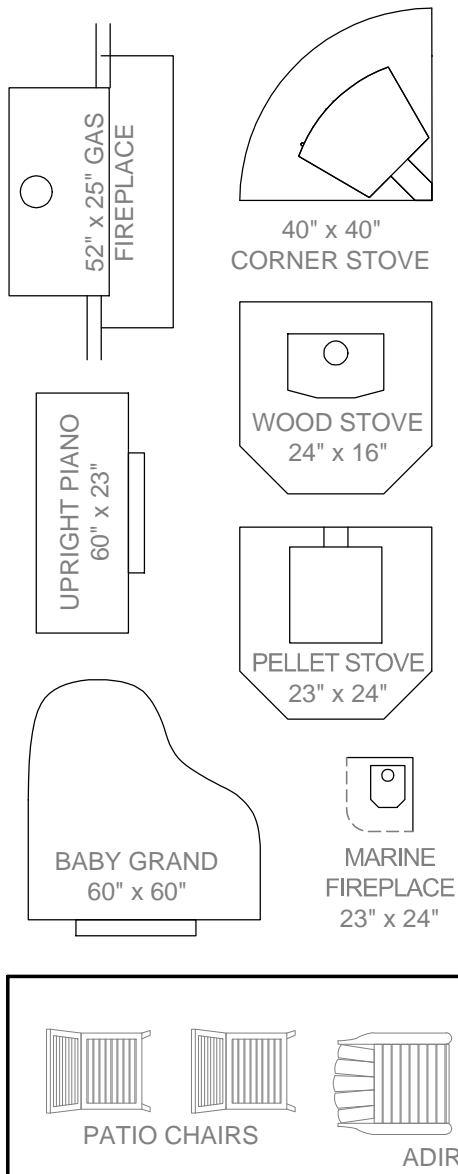



OUTDOOR

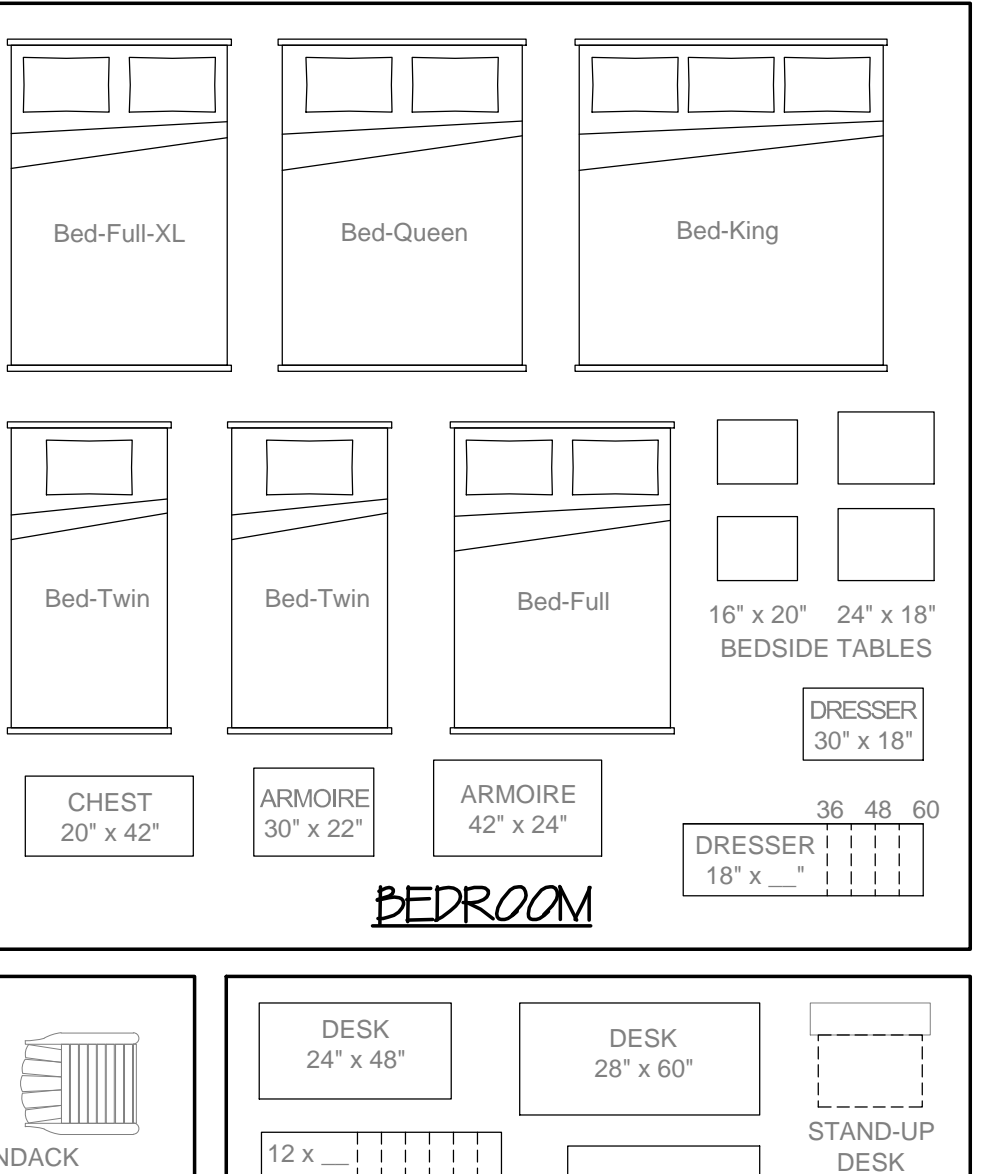

BEDROOM

HINTS:

1. SCISSORS ARE BEST FOR CUTTING OUT ROUND OBJECTS. FOR RECTANGULAR OBJECTS, TRY A BLADE (X-ACTO KNIFE, BOX CUTTER, RAZOR BLADE, ETC.) AND A STRAIGHTEDGE. YOU CAN CUT ON A KITCHEN CUTTING BOARD, THE BACK OF A PAD OF PAPER, OR EVEN A COUPLE LAYERS OF CEREAL BOX.
2. WITH A BUNCH OF LITTLE RECTANGLES SHUFFLED AROUND ON A BLANK PLAN, YOU CAN EASILY LOSE TRACK OF WHAT'S WHAT. MAKE SURE EVERYTHING IS LABELED.
3. DON'T HESITATE TO MEASURE YOUR OWN PRIZED FURNITURE AND RECREATE IT IN MINIATURE USING THE SCALE TO THE RIGHT. JUST CUT OUT THE SCALE AND THE GENERIC RECTANGLE AND MEASURE THE SIZE RECTANGLE YOU'RE CREATING.
4. ADD A BLANK SHEET UNDER THIS PRINTOUT BEFORE CUTTING IF YOU NEED MULTIPLES OF ANYTHING. (ONLY WORKS WITH A BLADE RATHER THAN SCISSORS.)

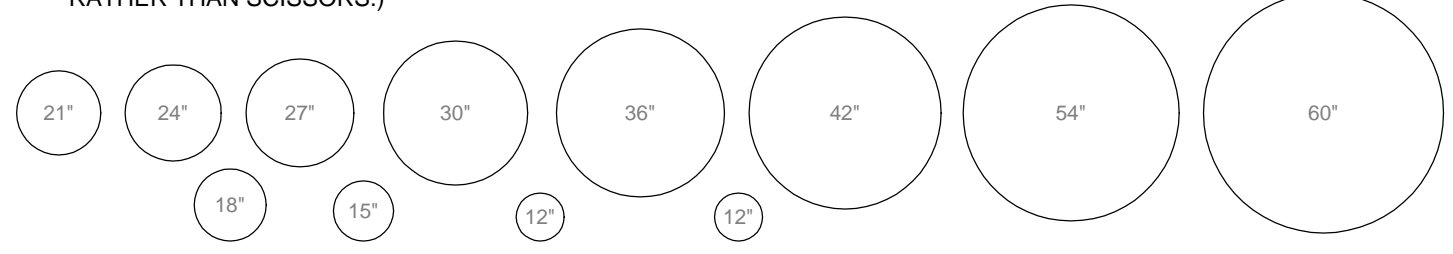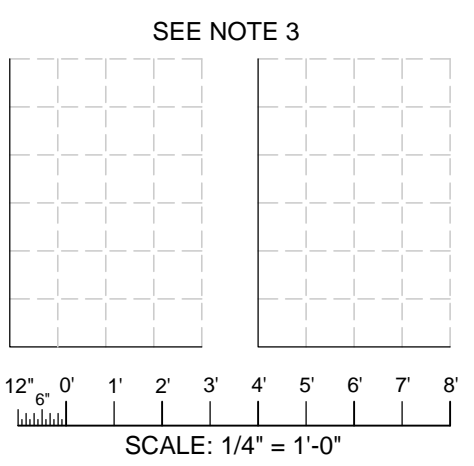

FURNITURE SYMBOLS
STUDY PLAN PACKAGE
FOR THE
Eldora 384
For 3d Walkthroughs, see our Compact Home Plans channel on YouTube

Compact Home Plans
309 Windsor Ave
Centreville, MD 21617
301-529-2368
compacthomeplans.com
steve@compacthomeplans.com

DATE: June 2023
SCALE: 1/4" = 1'-0"
PLOTTED: Jul 18, 2023
SHEET: A1.7

Copyright © 2023