


First Floor Plan

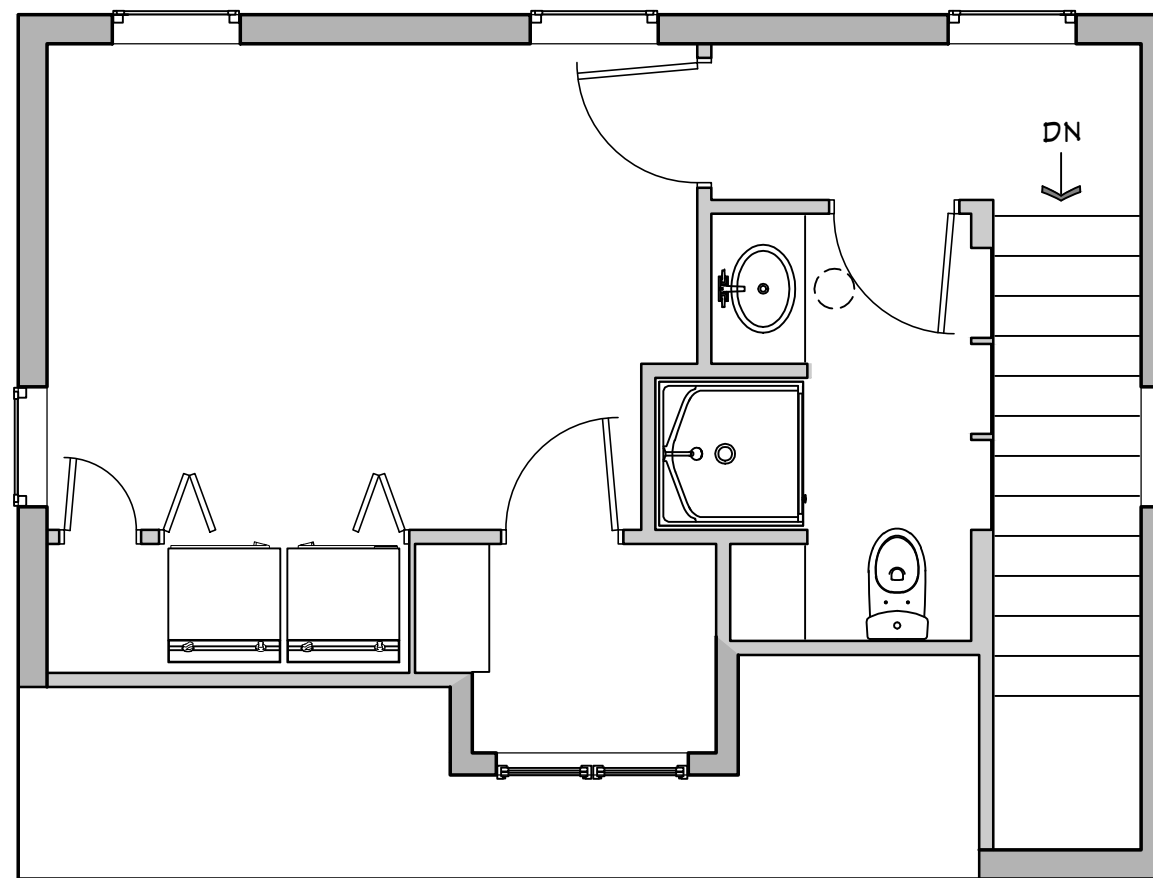

Second Floor Plan

BLANK FLOOR PLANS  
STUDY PLAN PACKAGE

FOR THE

*Takoma 792*

For 3d Walkthroughs, see our Compact Home Plans channel on YouTube



**Compact Home Plans**  
309 Windsor Ave  
Centreville, MD 21617  
301-529-2368  
compacthomeplans.com  
steve@compacthomeplans.com

Copyright © 2023




DATE:  
OCT 2023


SCALE:  
1/4" = 1'-0"

PLOTTED:  
Oct 09, 2023

SHEET:  
A1.6

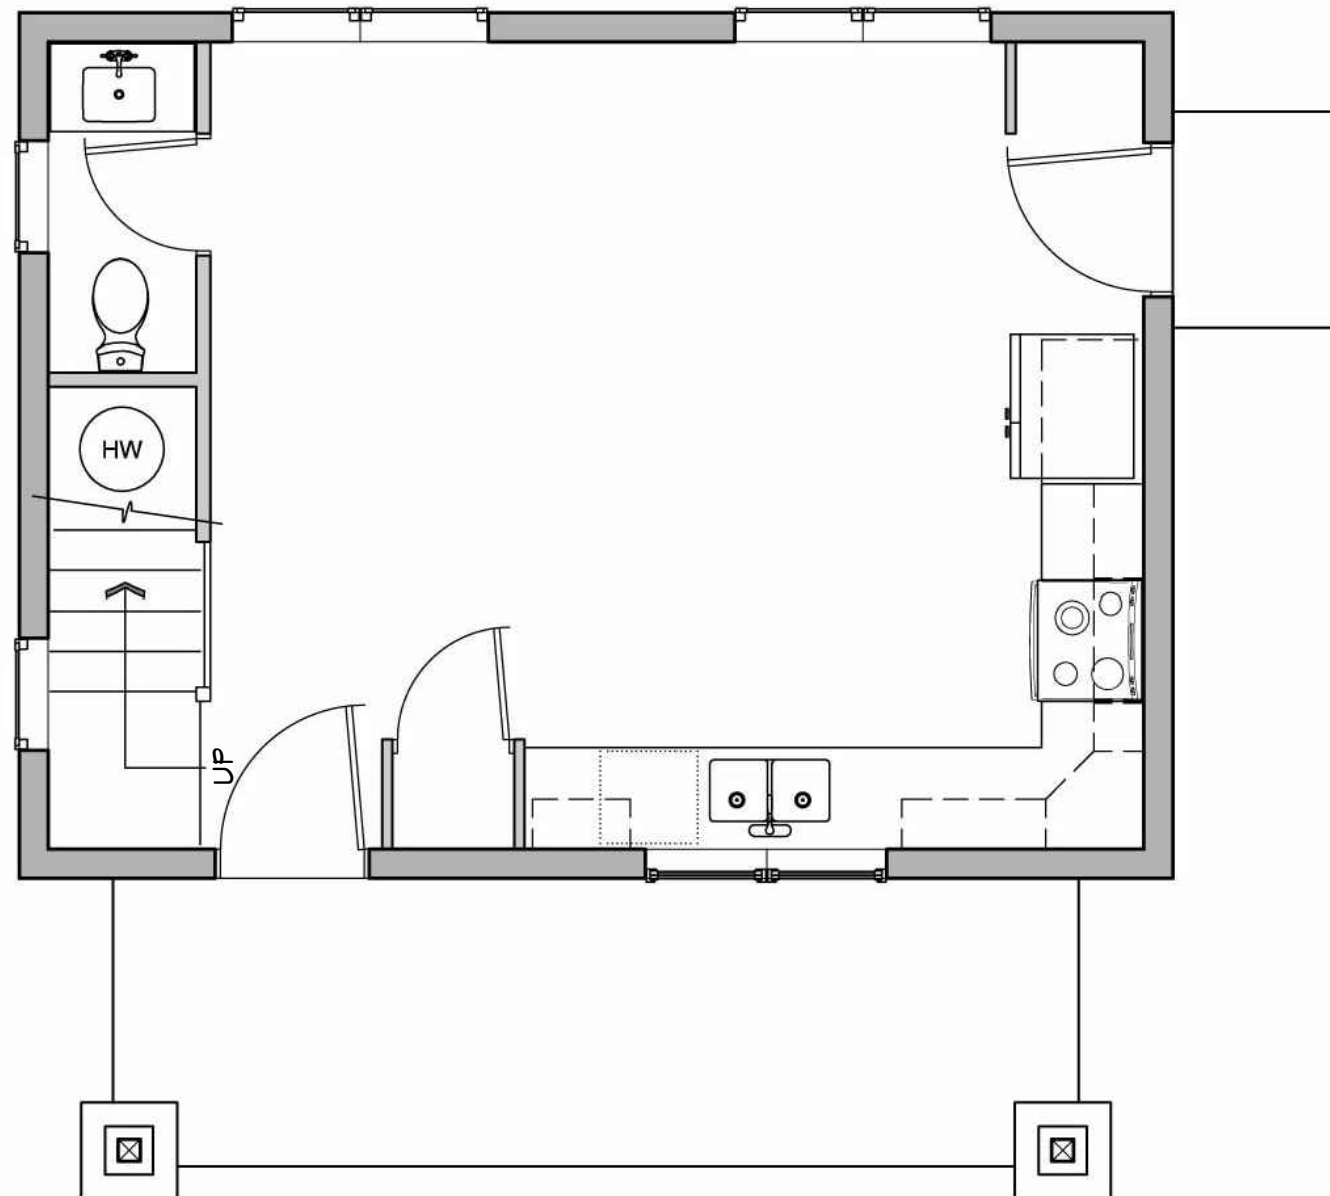

First Floor Plan

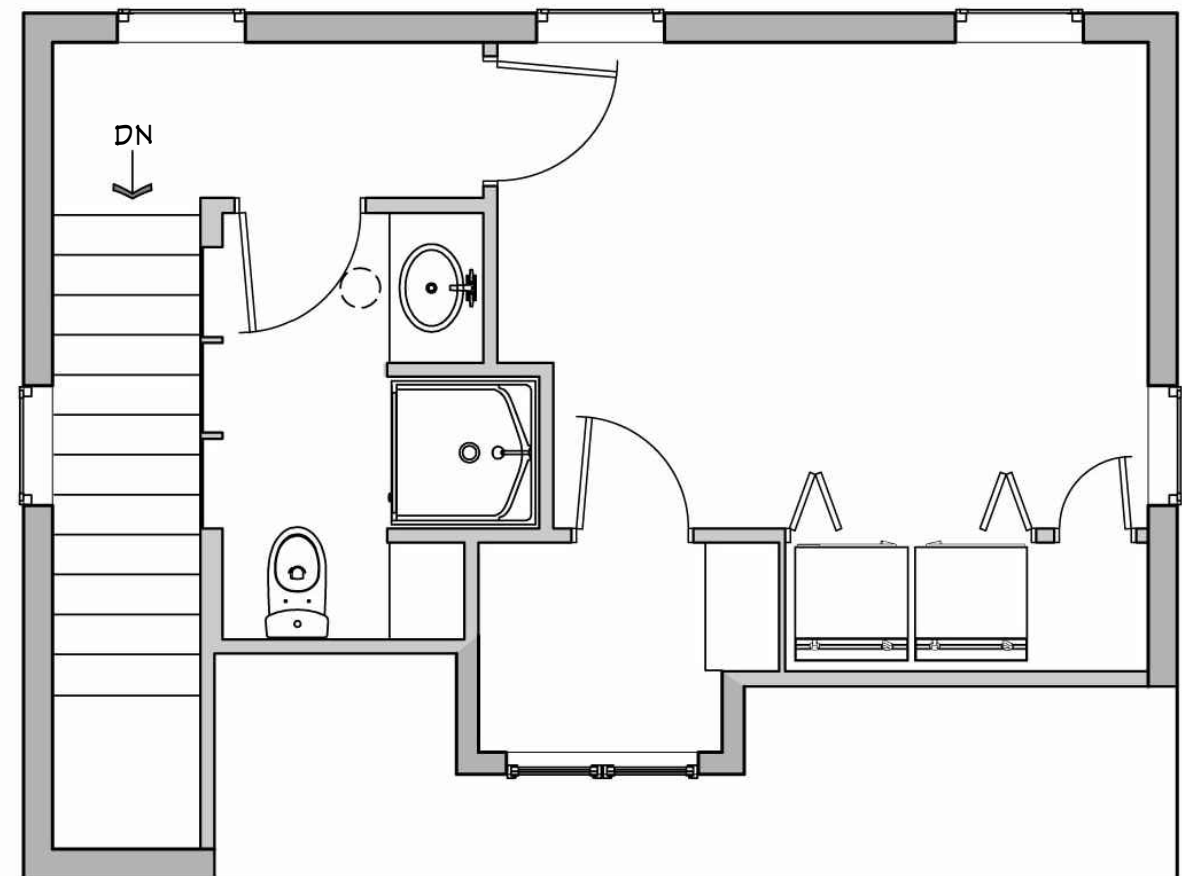

Second Floor Plan

MIRRORED FLOOR PLANS  
STUDY PLAN PACKAGE  
FOR THE  
**Takoma 792**

For 3d Walkthroughs, see our Compact Home Plans channel on YouTube



**Compact Home Plans**  
309 Windsor Ave  
Centreville, MD 21617  
301-529-2368  
compacthomeplans.com  
steve@compacthomeplans.com

Copyright © 2023




DATE:  
OCT 2023


SCALE:  
1/4" = 1'-0"

PLOTTED:  
Oct 09, 2023

SHEET:  
A1.6

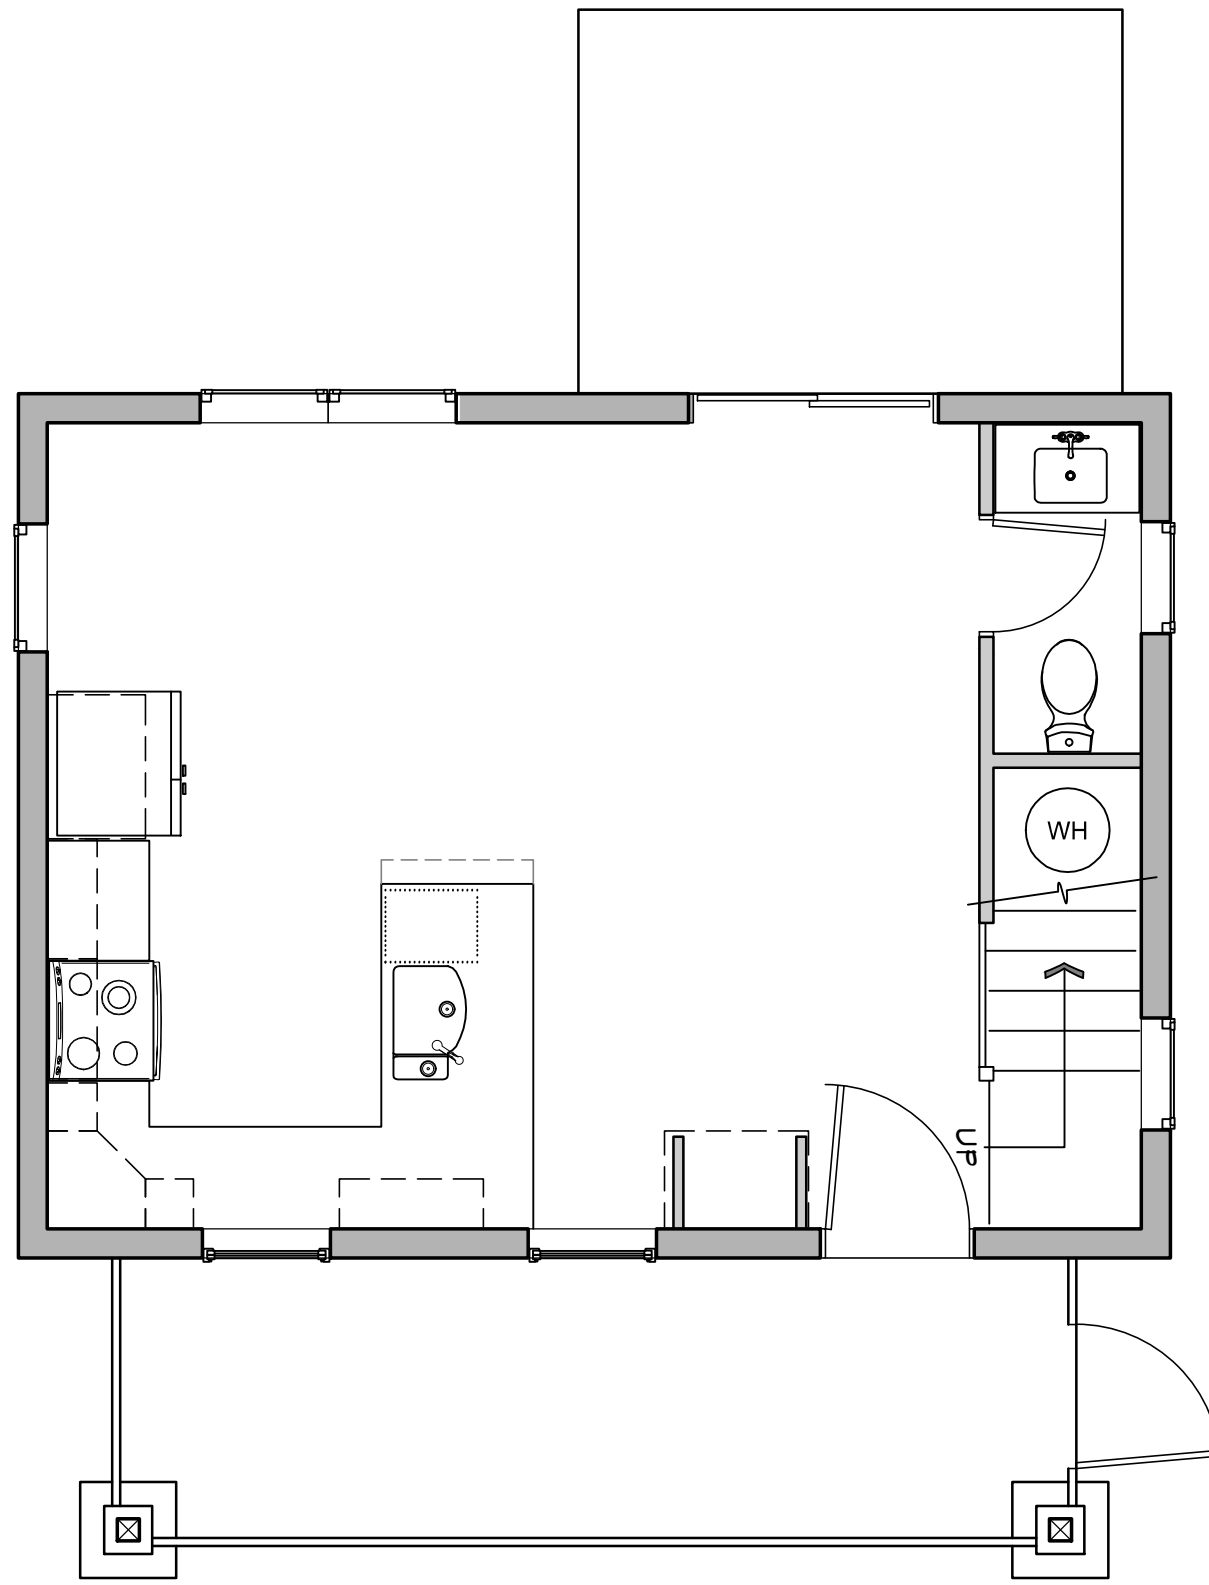

First Floor Options

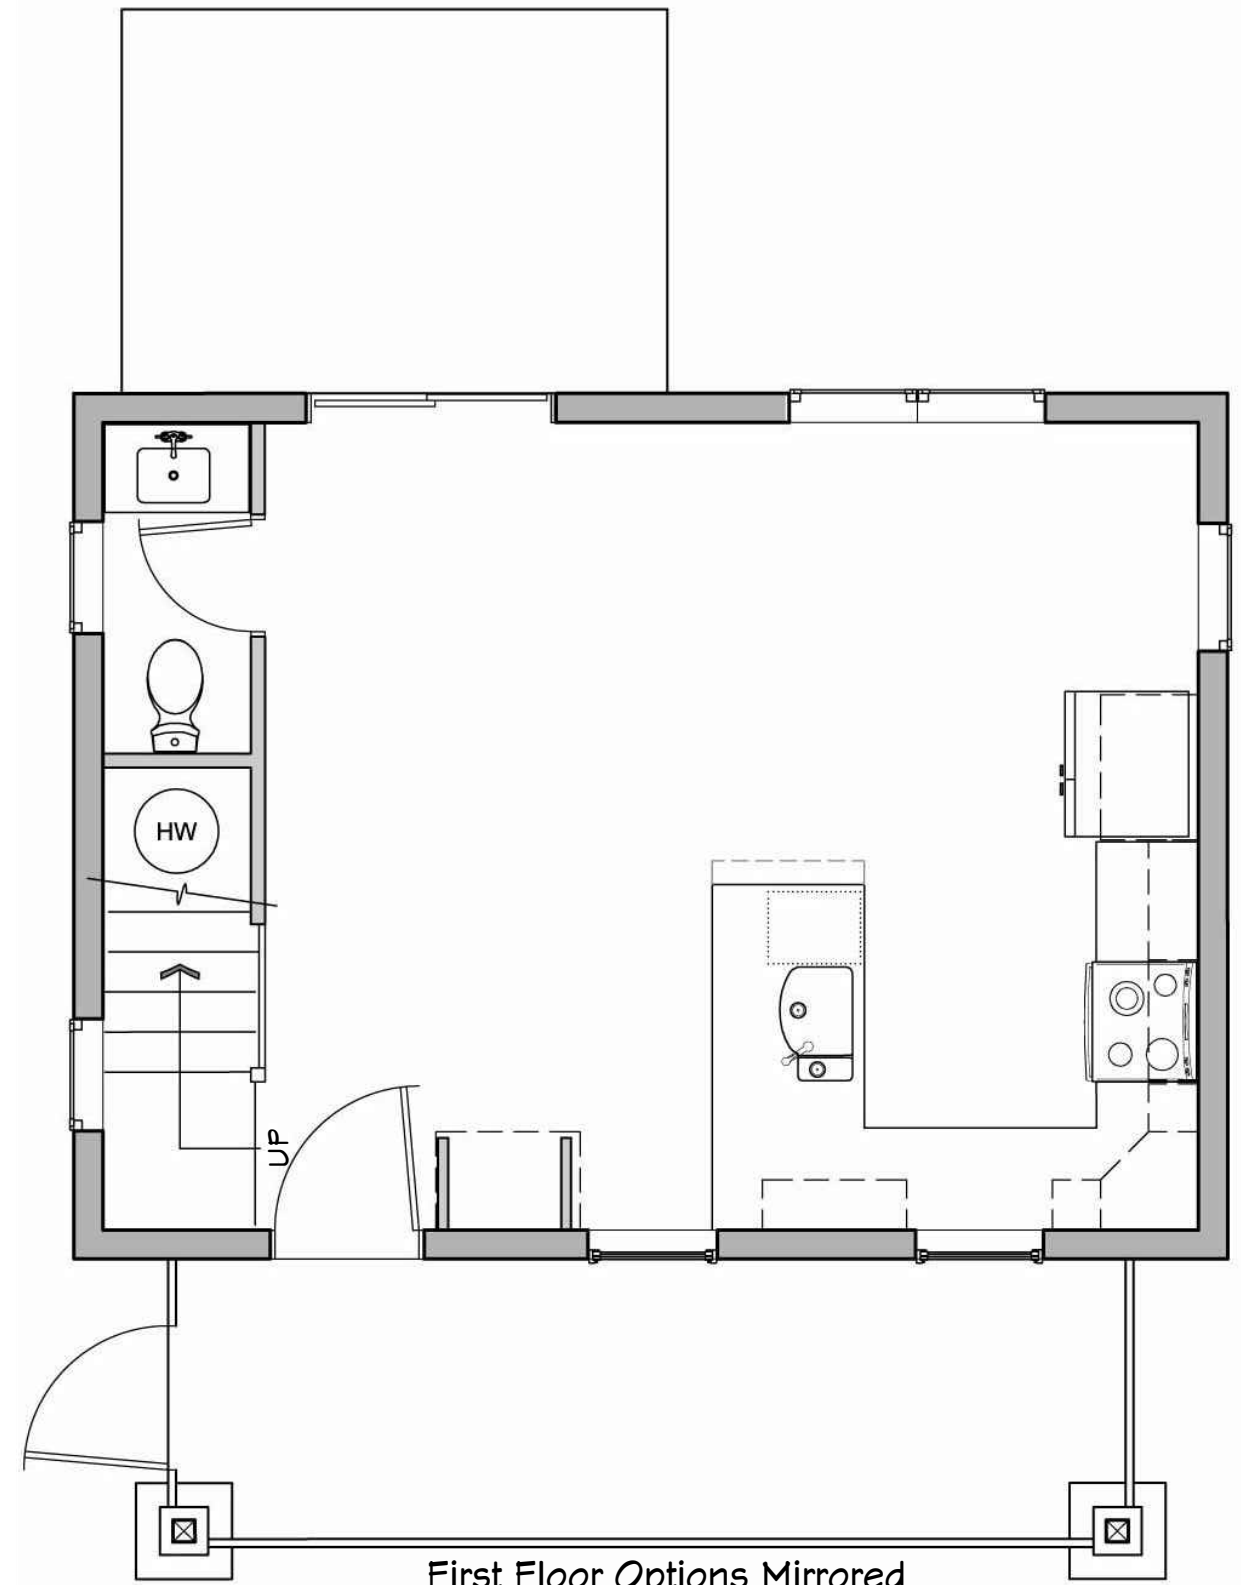

First Floor Options Mirrored

BLANK FLOOR PLAN OPTIONS  
STUDY PLAN PACKAGE  
FOR THE  
**Takoma 792**


For 3d Walkthroughs, see our Compact Home Plans channel on YouTube

**Compact Home Plans**  
309 Windsor Ave  
Centreville, MD 21617  
301-529-2368  
compacthomeplans.com  
steve@compacthomeplans.com


**COMPACT HOME PLANS**  
tiny inspired

Copyright © 2023



DATE: OCT 2023
SCALE: 1/4" = 1'-0"
PLOTTED: Oct 09, 2023
SHEET: <b>A1.7</b>

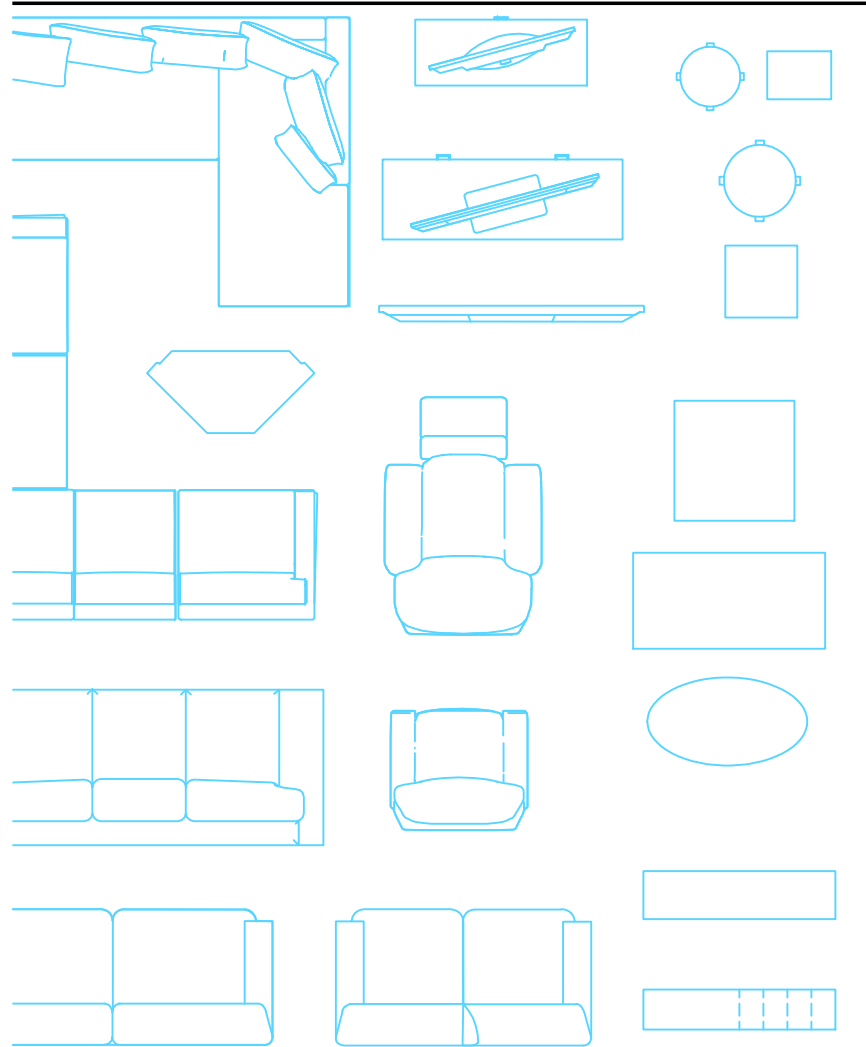


LIVING ROOM

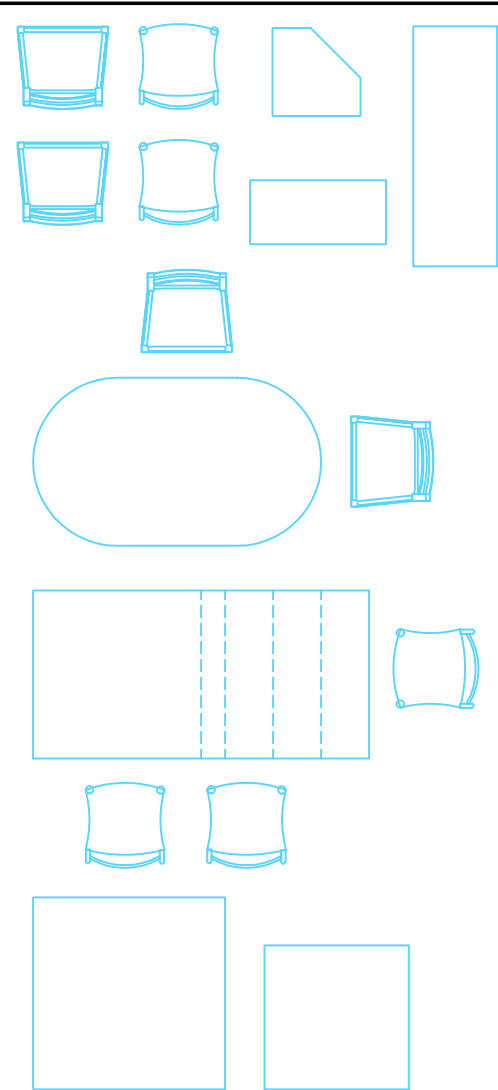


DINING ROOM

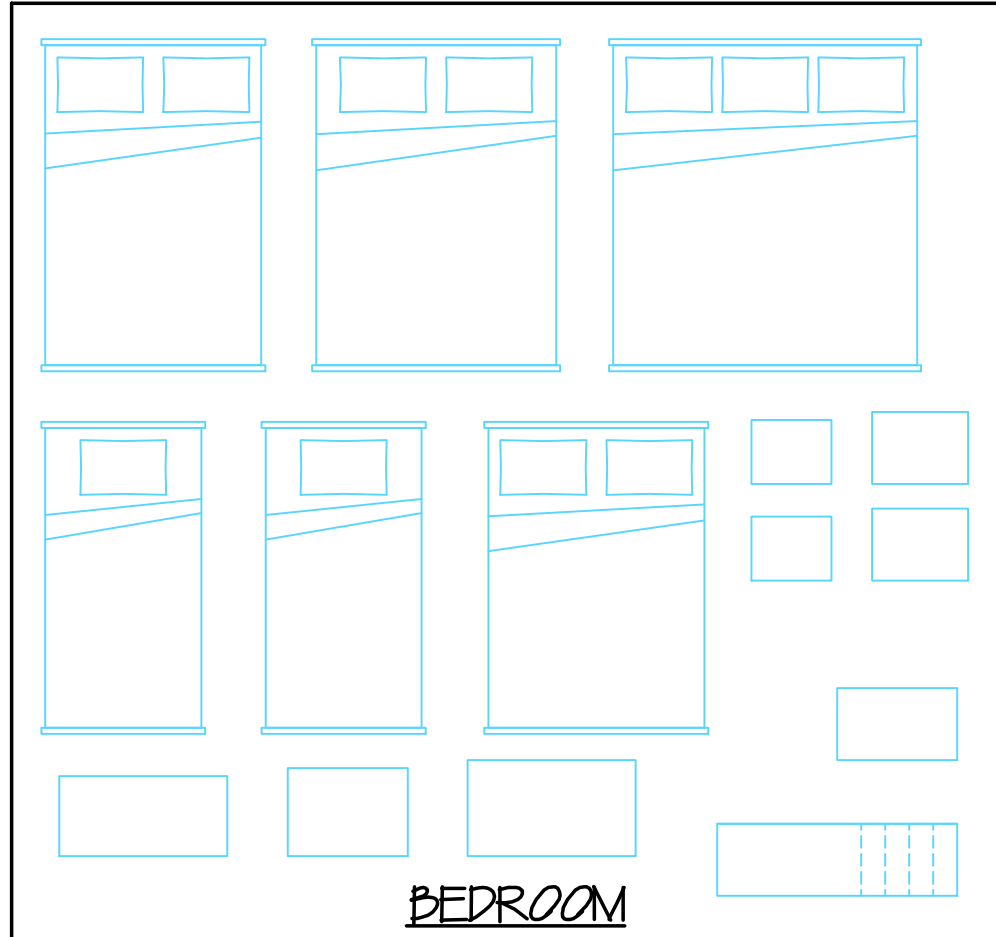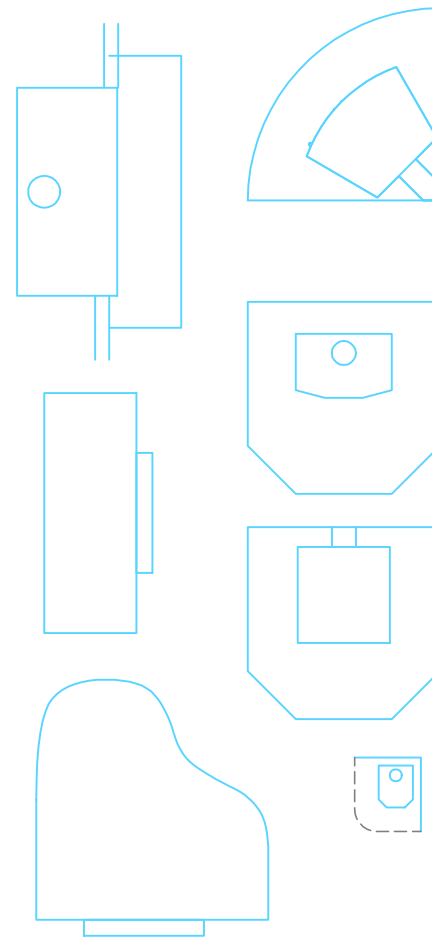



BEDROOM

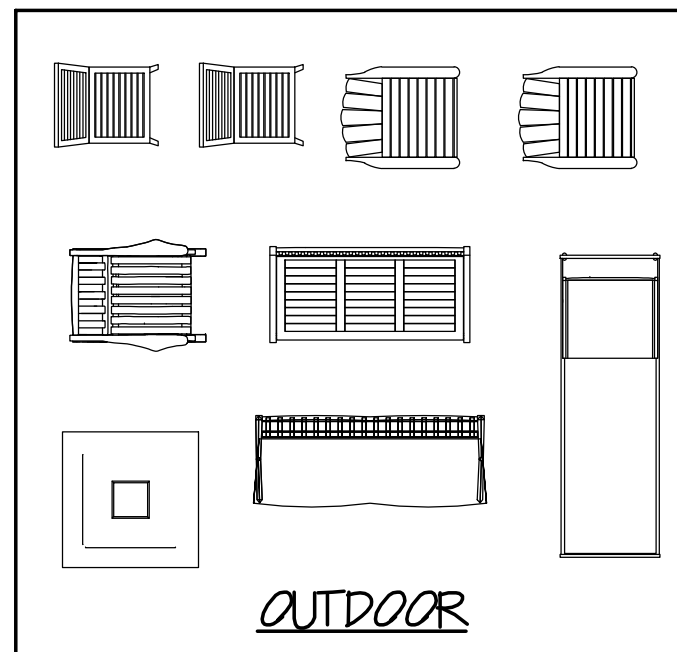

OUTDOOR

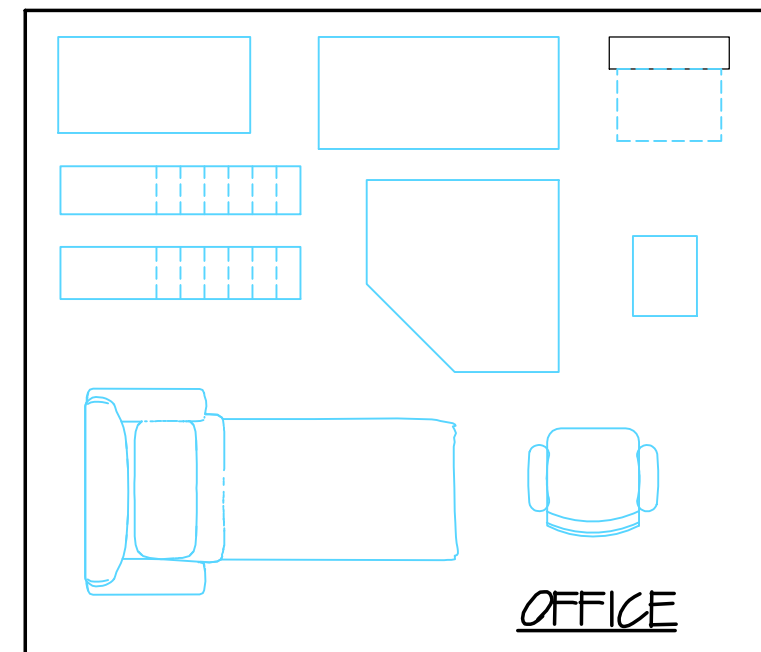

OFFICE

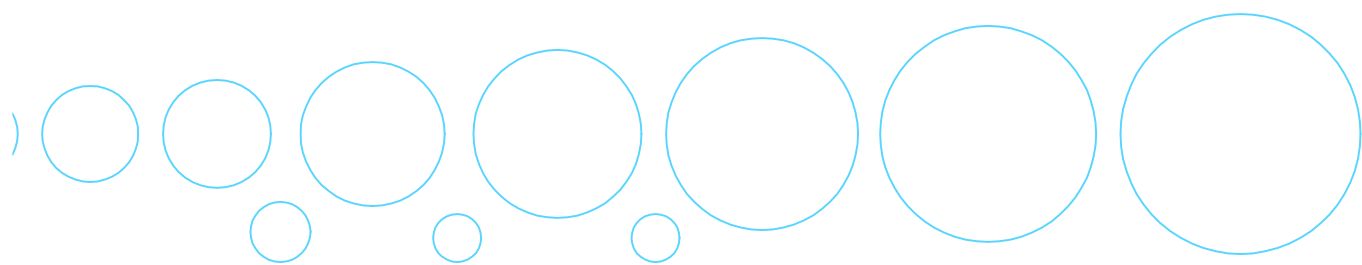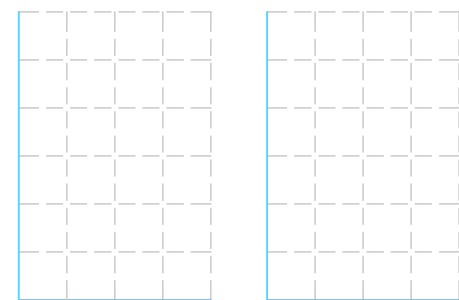

FURNITURE SYMBOLS  
STUDY PLAN PACKAGE  
FOR THE  
**Takoma 792**

For 3d Walkthroughs, see our Compact Home Plans channel on YouTube



**Compact Home Plans**  
309 Windsor Ave  
Centreville, MD 21617  
301-529-2368  
compacthomeplans.com  
steve@compacthomeplans.com

Copyright © 2023



DATE:  
OCT 2023

SCALE:  
1/4" = 1'-0"

PLOTTED:  
Oct 09, 2023

SHEET:  
A1.8