

BLANK FIRST FLOOR PLAN
STUDY PLAN PACKAGE

FOR THE

Farwell 896

For 3d Walkthroughs, see our Compact Home Plans channel on YouTube



Compact Home Plans
309 Windsor Ave
Centreville, MD 21617
301-529-2368
compacthomeplans.com
steve@compacthomeplans.com

DATE:
May 2020


SCALE:
1/4" = 1'-0"

PLOTTED:
Jul 21, 2023

SHEET:
A1.6

Copyright © 2023



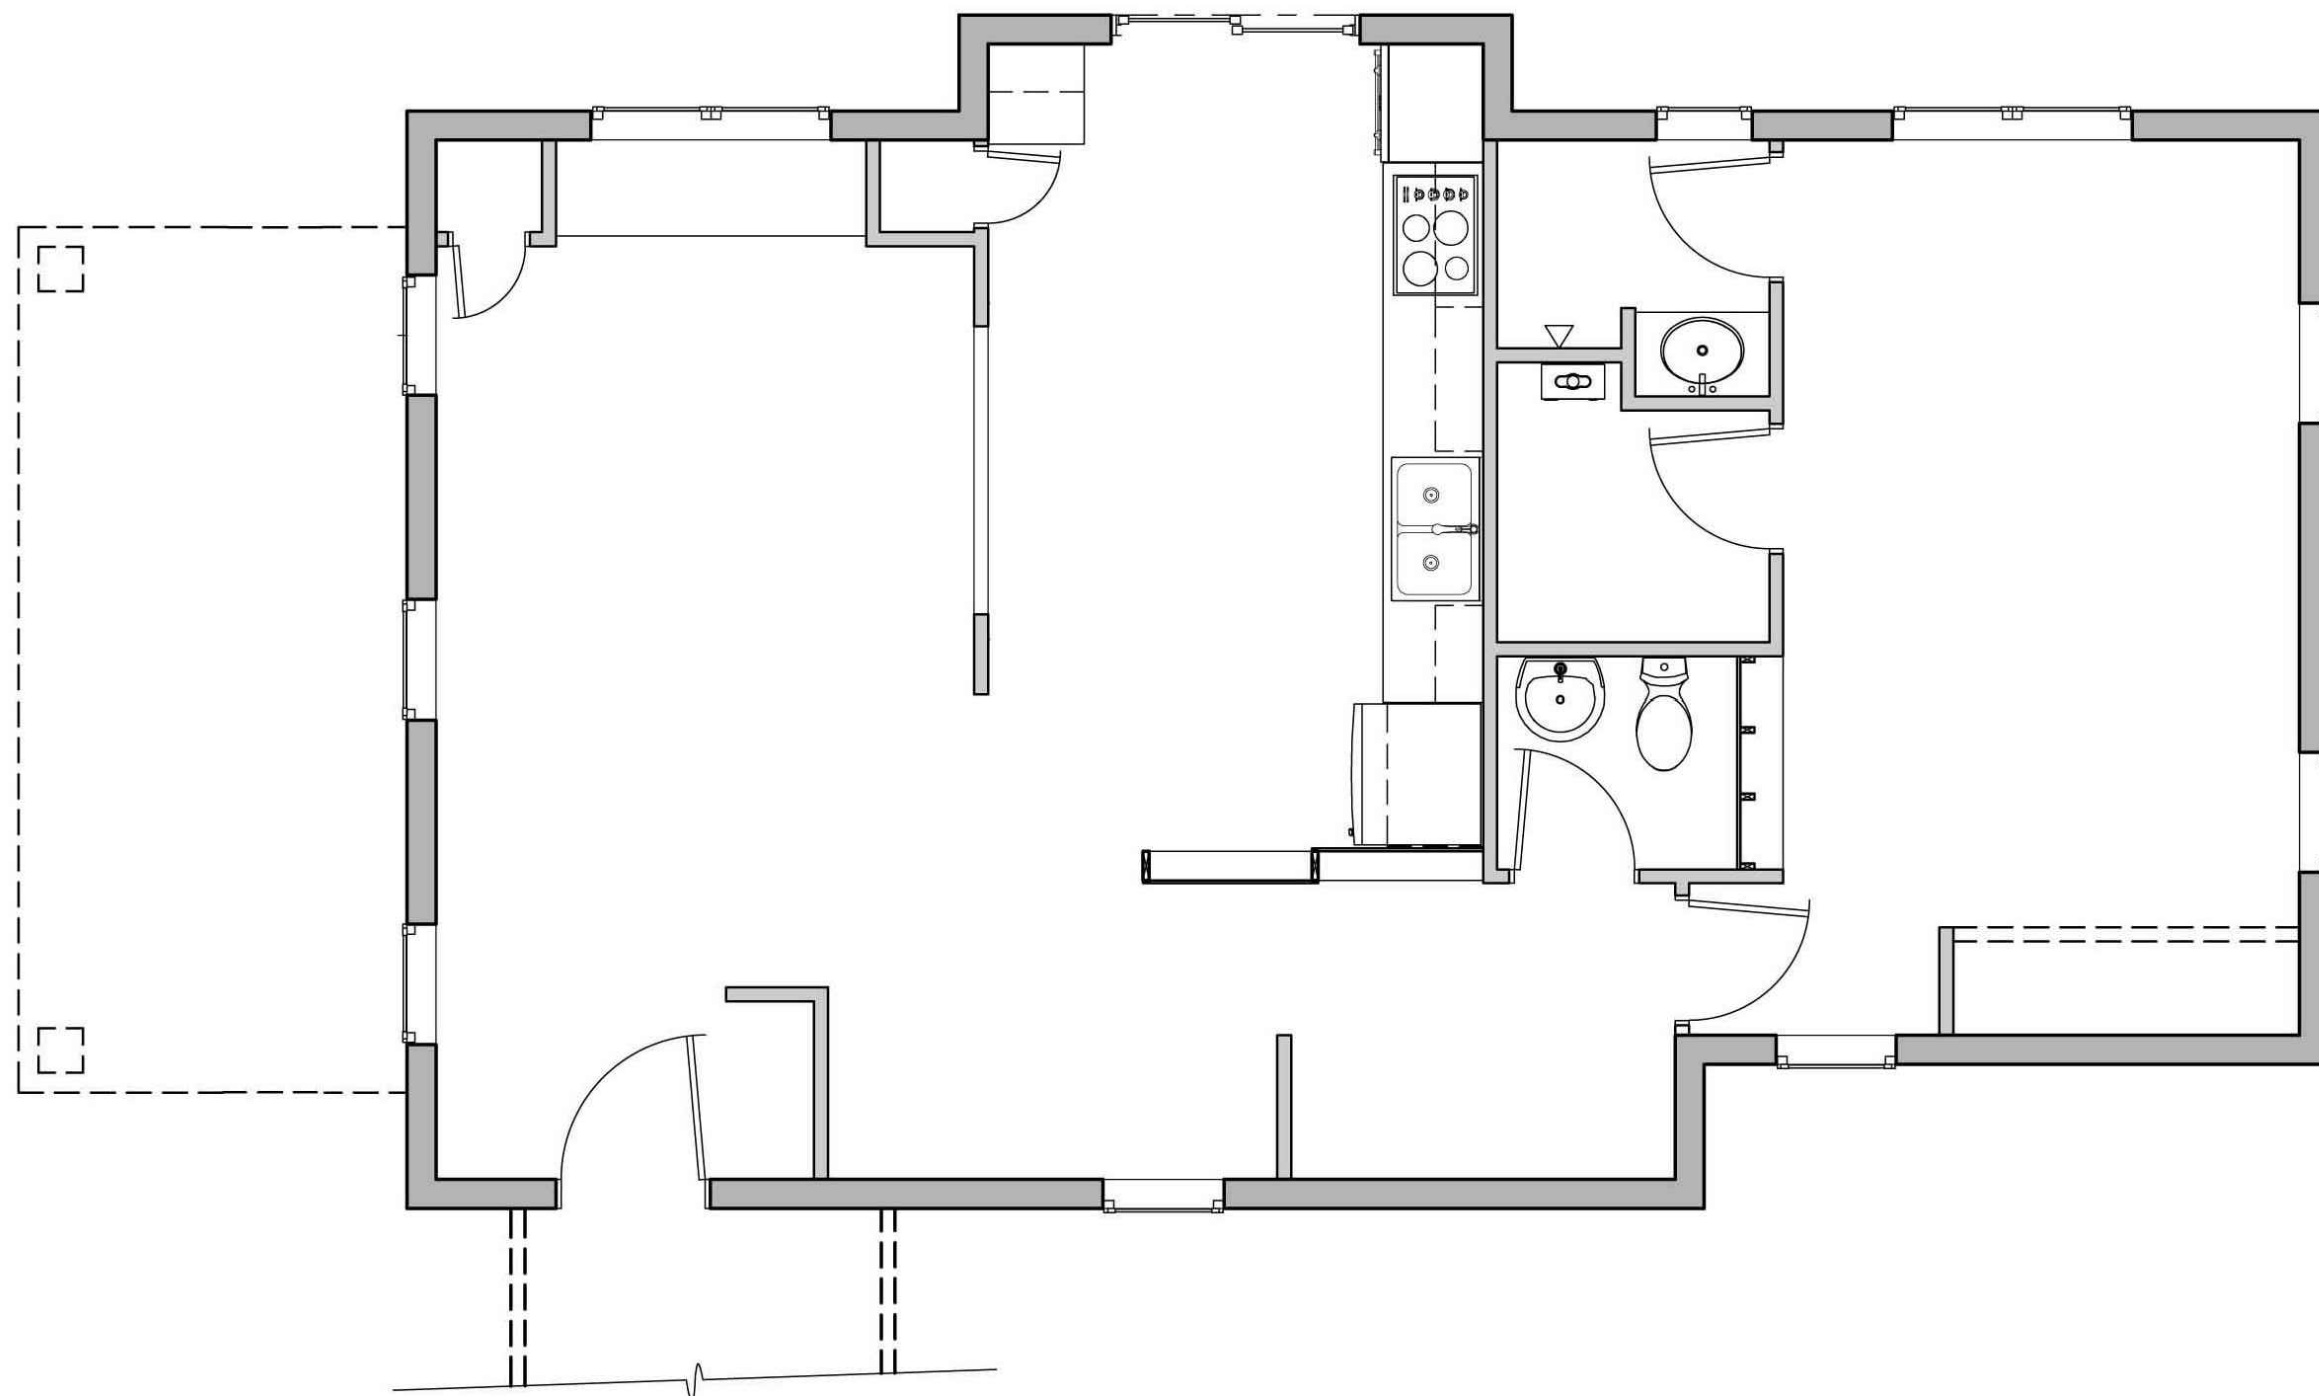

MIRRORED FIRST FLOOR PLAN
STUDY PLAN PACKAGE

FOR THE

Farwell 896

For 3d Walkthroughs, see our Compact Home Plans channel on YouTube



Compact Home Plans

309 Windsor Ave
Centreville, MD 21617
301-529-2368

compacthomeplans.com
steve@compacthomeplans.com


DATE:
May 2020


SCALE:
1/4" = 1'-0"

PLOTTED:
Jul 21, 2023

SHEET:
A1.6

Copyright © 2023

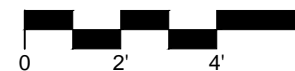

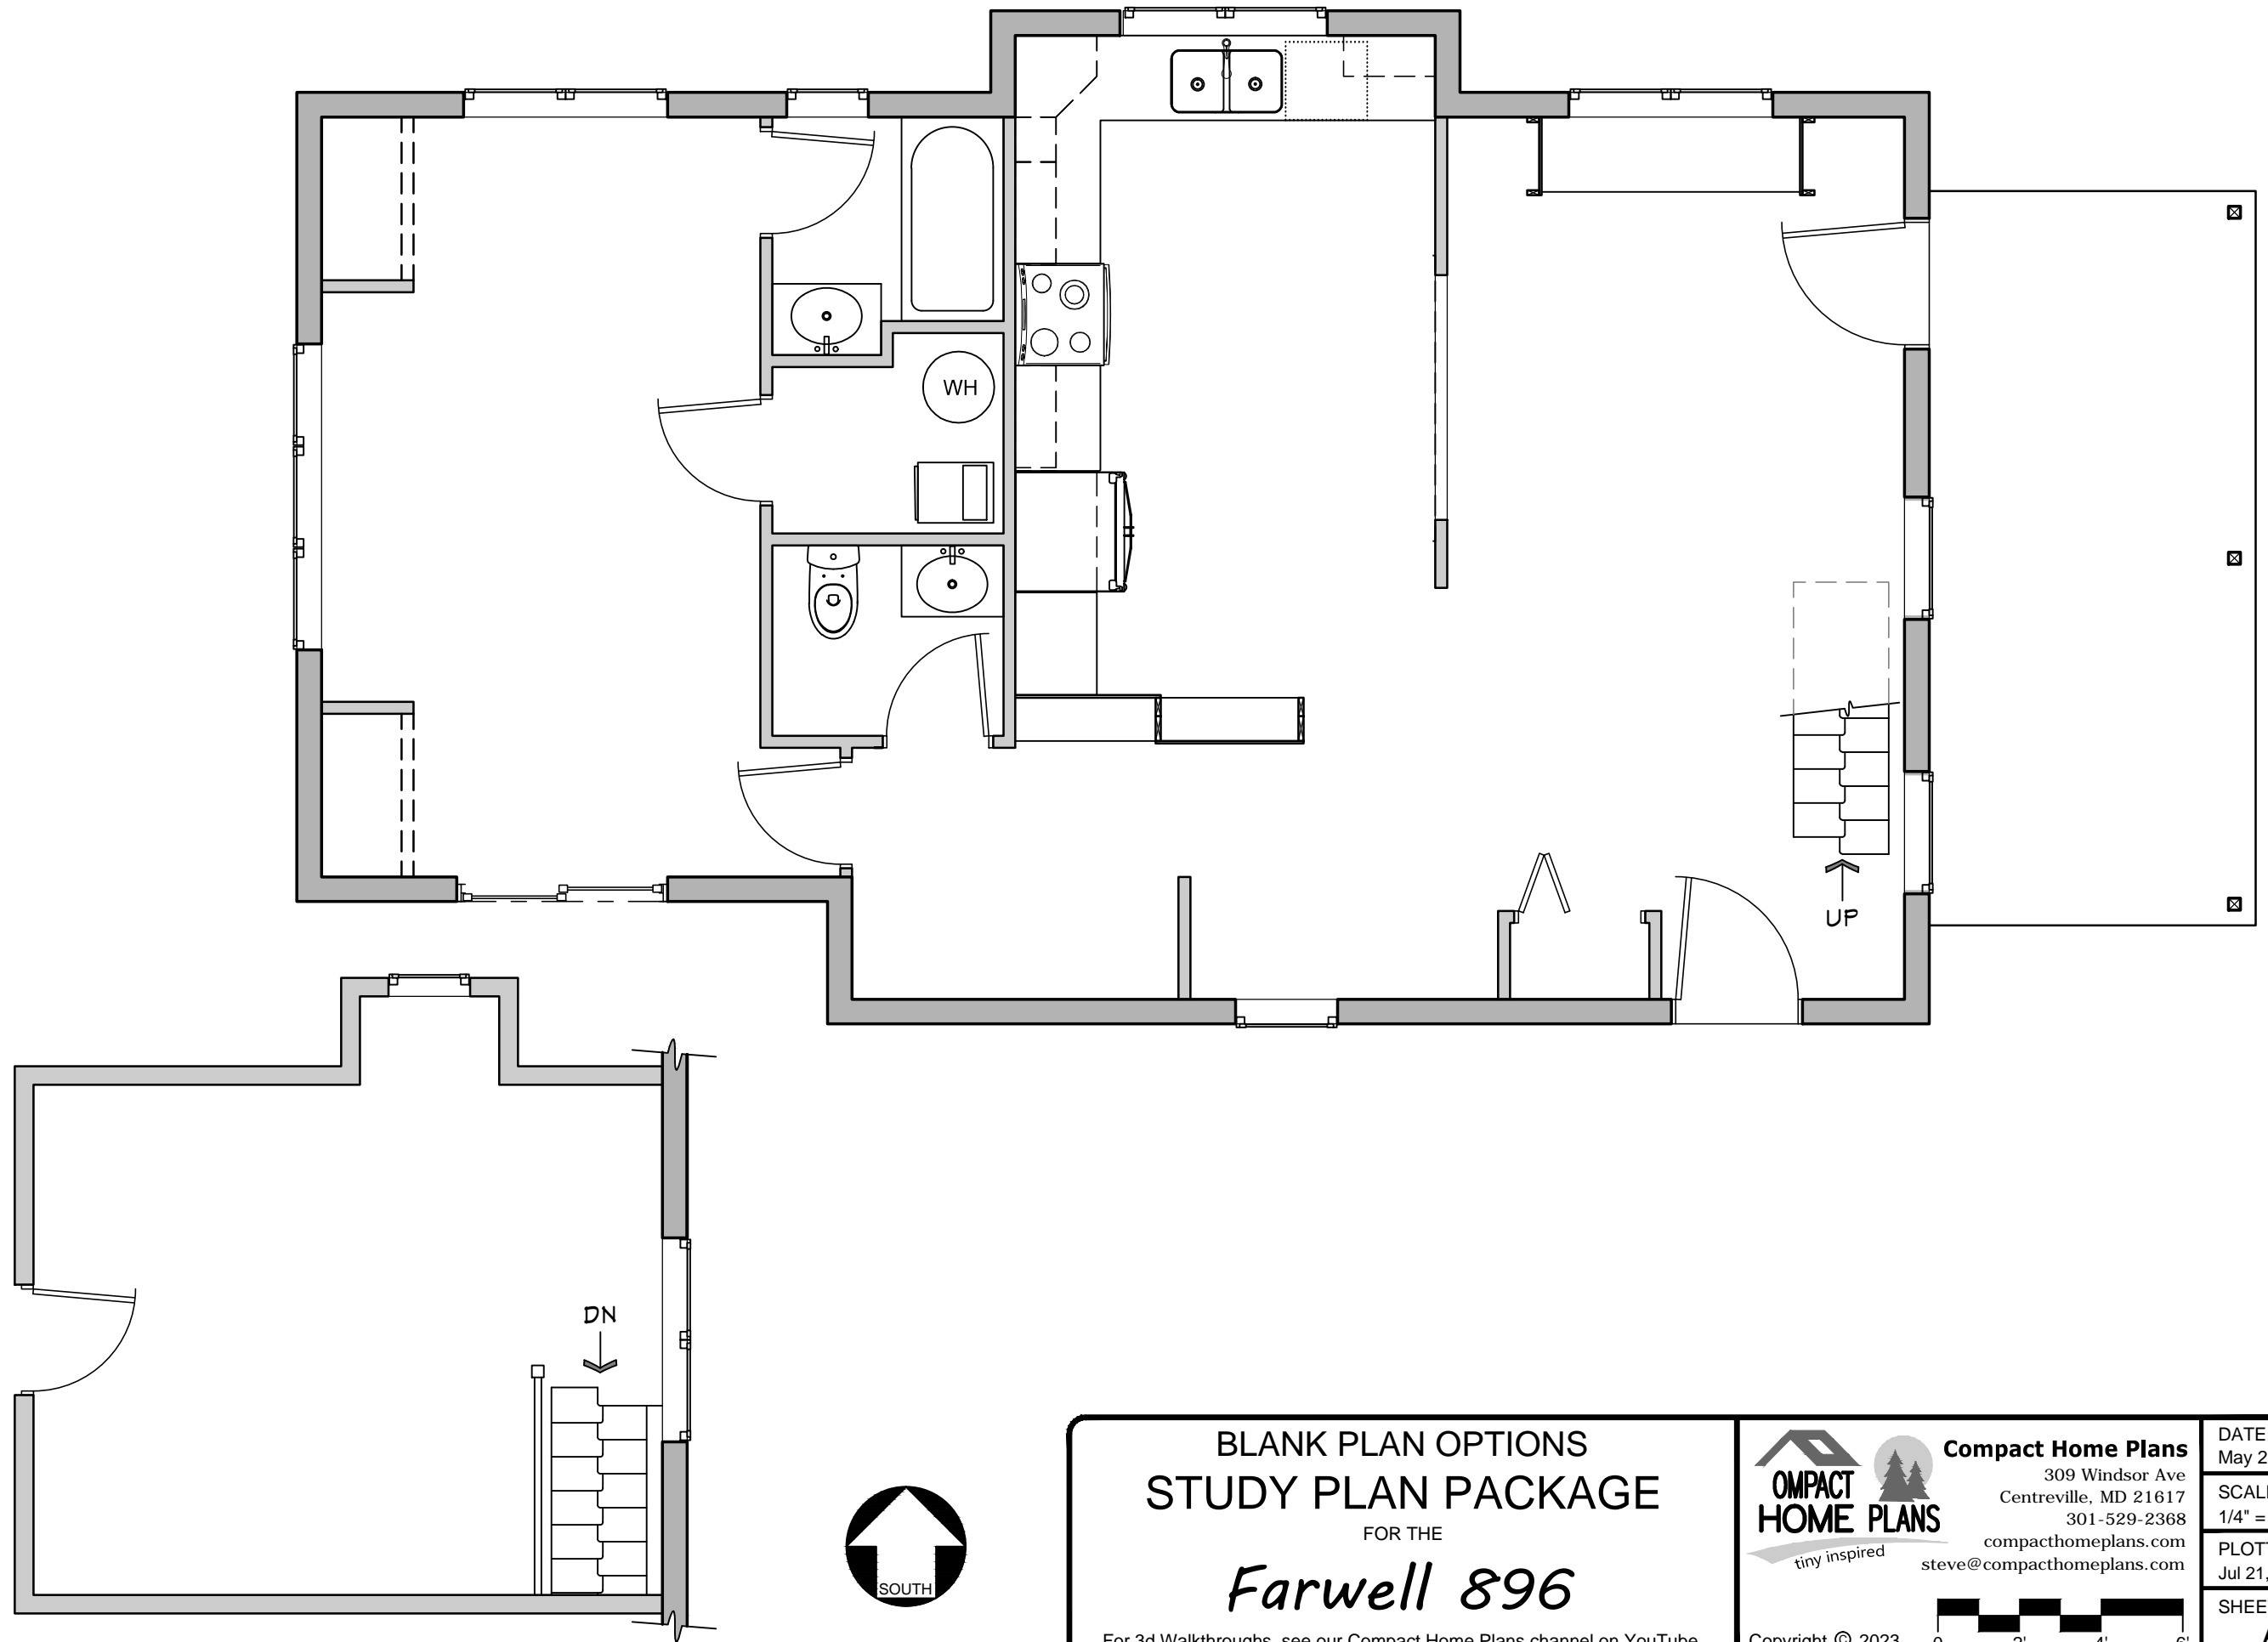

BLANK PLAN OPTIONS
 STUDY PLAN PACKAGE
 FOR THE
Farwell 896

For 3d Walkthroughs, see our Compact Home Plans channel on YouTube




Compact Home Plans
 309 Windsor Ave
 Centreville, MD 21617
 301-529-2368
 compacthomeplans.com
 steve@compacthomeplans.com


DATE:
 May 2020

SCALE:
 1/4" = 1'-0"

PLOTTED:
 Jul 21, 2023

SHEET:
 A1.7

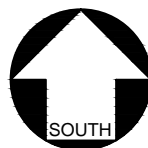

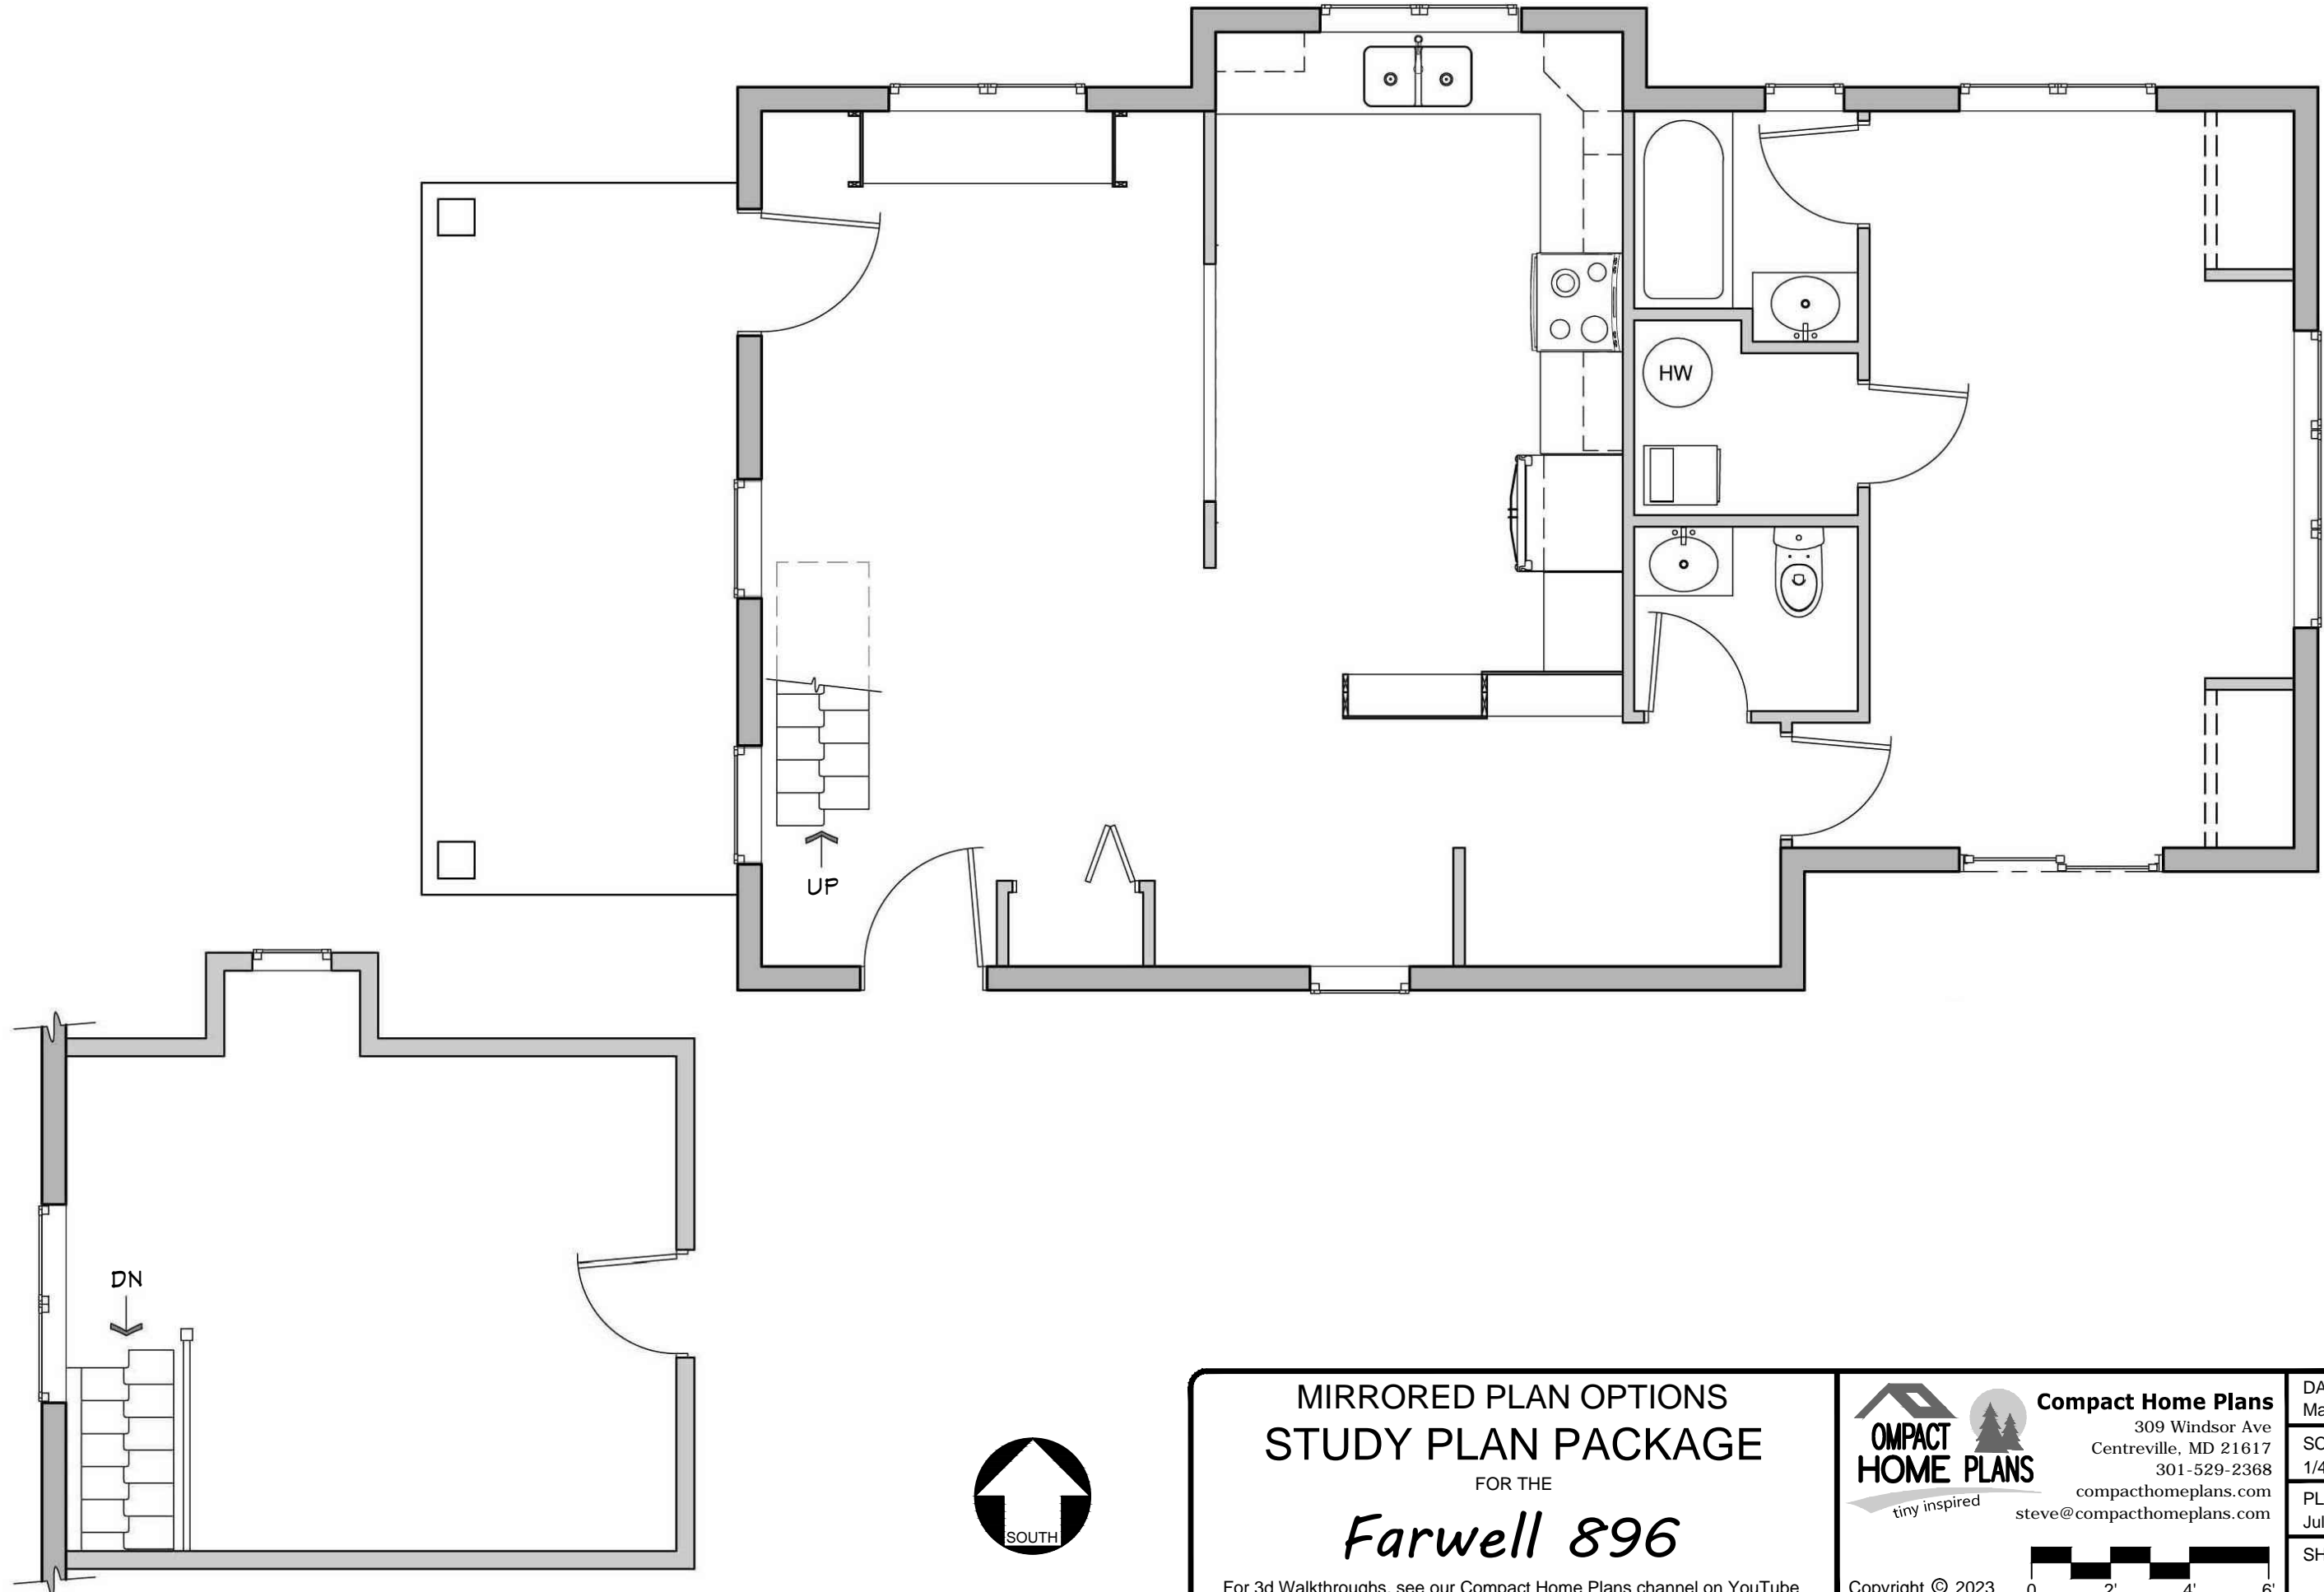

MIRRORED PLAN OPTIONS
 STUDY PLAN PACKAGE
 FOR THE
Farwell 896


For 3d Walkthroughs, see our Compact Home Plans channel on YouTube

Compact Home Plans
 309 Windsor Ave
 Centreville, MD 21617
 301-529-2368
 compacthomeplans.com
 steve@compacthomeplans.com


Copyright © 2023
 0 2' 4' 6'

DATE:
 May 2020
 SCALE:
 1/4" = 1'-0"
 PLOTTED:
 Jul 21, 2023
 SHEET:
 A1.7





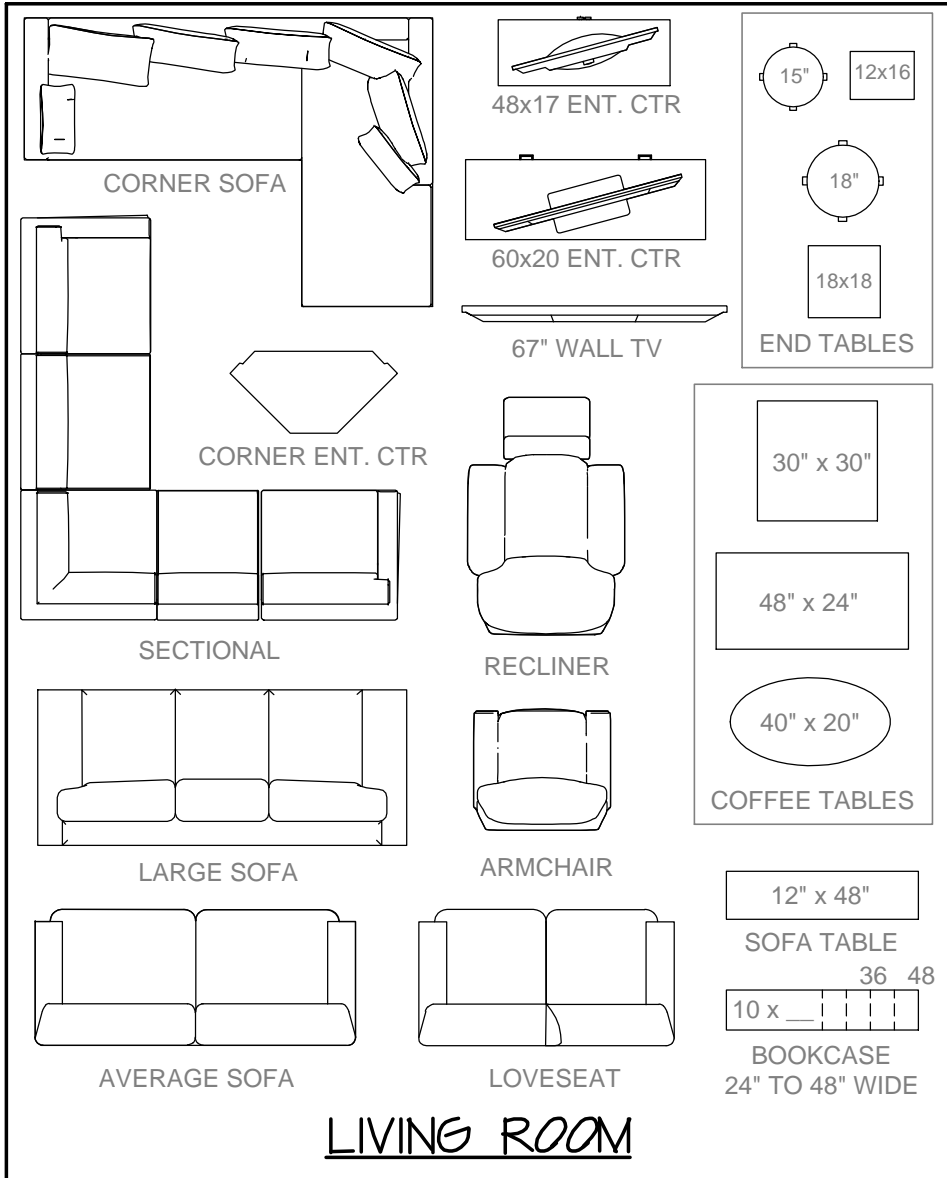

LIVING ROOM

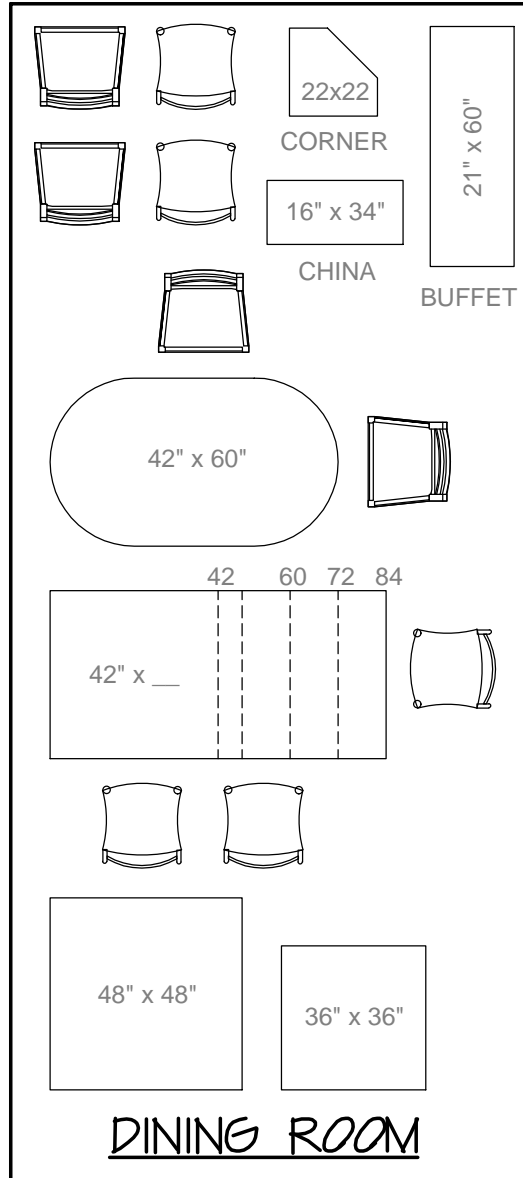





DINING ROOM

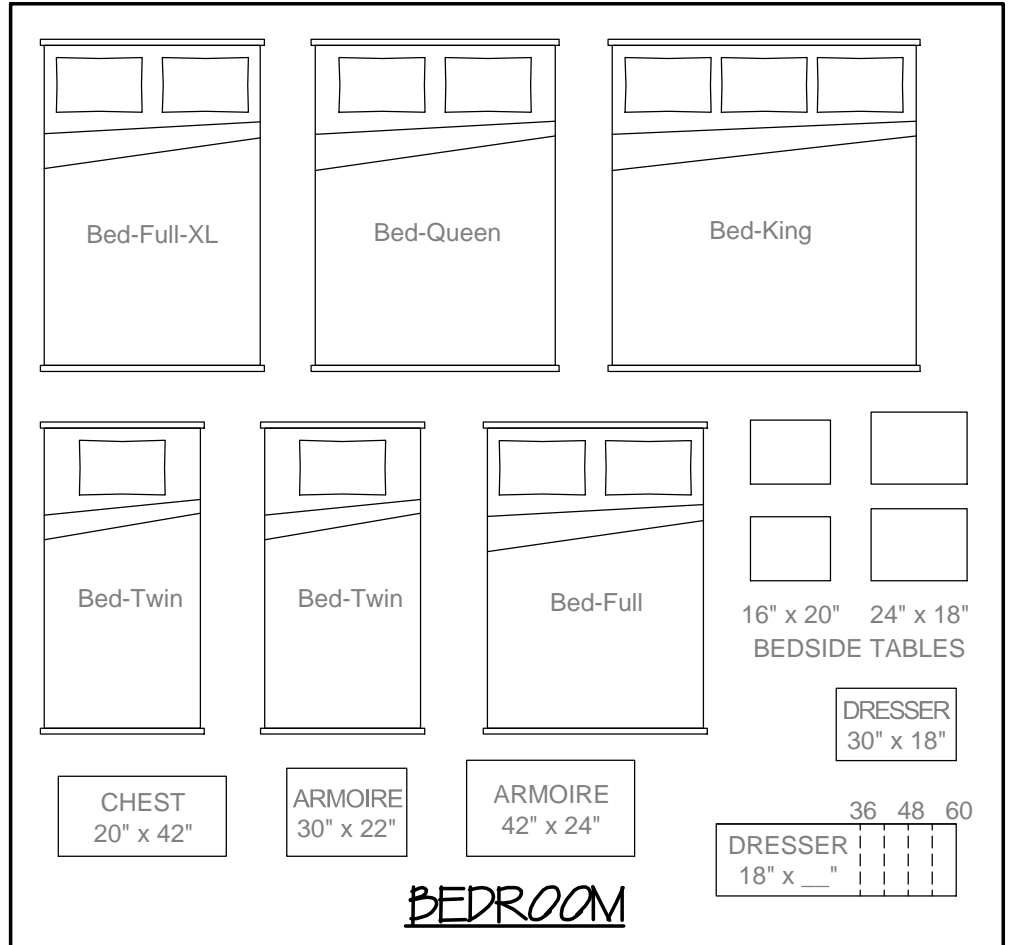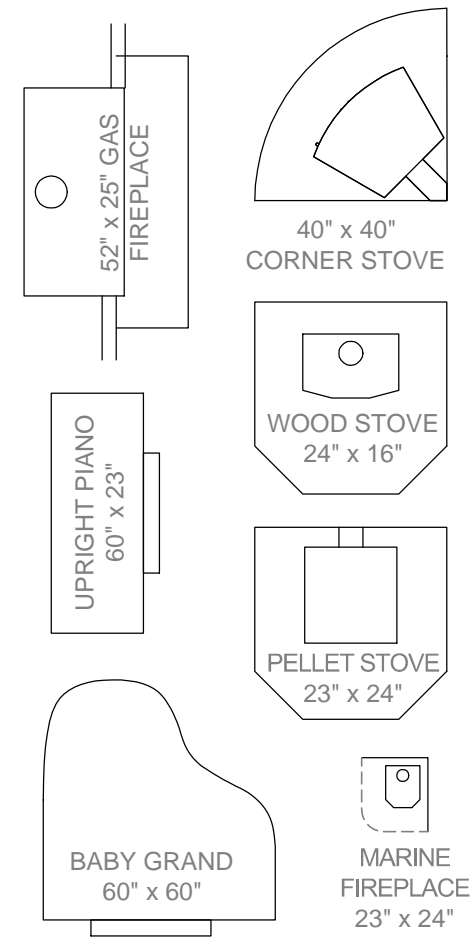

BEDROOM

HINTS:

1. SCISSORS ARE BEST FOR CUTTING OUT ROUND OBJECTS. FOR RECTANGULAR OBJECTS, TRY A BLADE (X-ACTO KNIFE, BOX CUTTER, RAZOR BLADE, ETC.) AND A STRAIGHTEDGE. YOU CAN CUT ON A KITCHEN CUTTING BOARD, THE BACK OF A PAD OF PAPER, OR EVEN A COUPLE LAYERS OF CEREAL BOX.
2. WITH A BUNCH OF LITTLE RECTANGLES SHUFFLED AROUND ON A BLANK PLAN, YOU CAN EASILY LOSE TRACK OF WHAT'S WHAT. MAKE SURE EVERYTHING IS LABELED.
3. DON'T HESITATE TO MEASURE YOUR OWN PRIZED FURNITURE AND RECREATE IT IN MINIATURE USING THE SCALE TO THE RIGHT. JUST CUT OUT THE SCALE AND THE GENERIC RECTANGLE AND MEASURE THE SIZE RECTANGLE YOU'RE CREATING.
4. ADD A BLANK SHEET UNDER THIS PRINTOUT BEFORE CUTTING IF YOU NEED MULTIPLES OF ANYTHING. (ONLY WORKS WITH A BLADE RATHER THAN SCISSORS.)

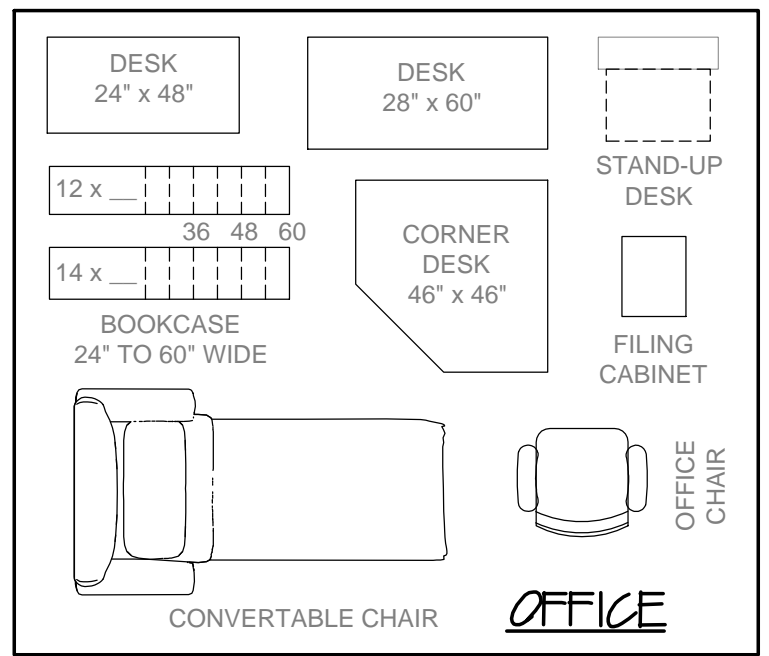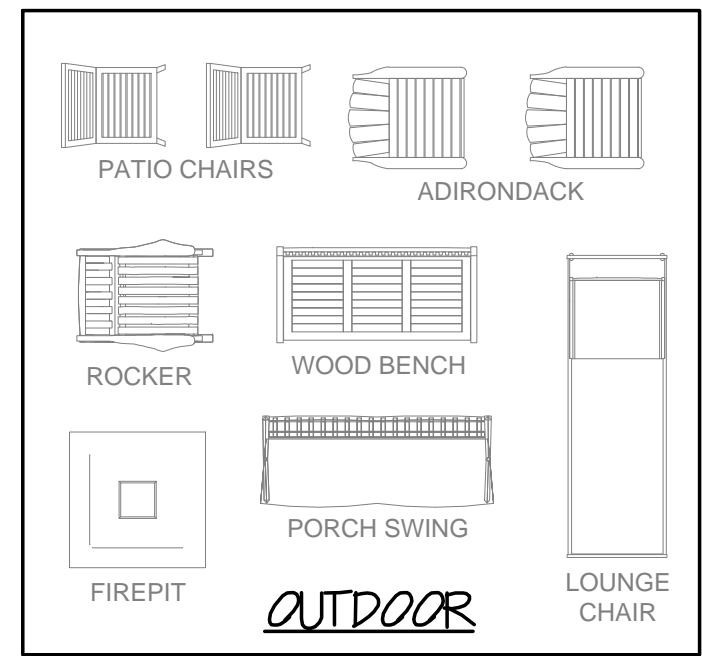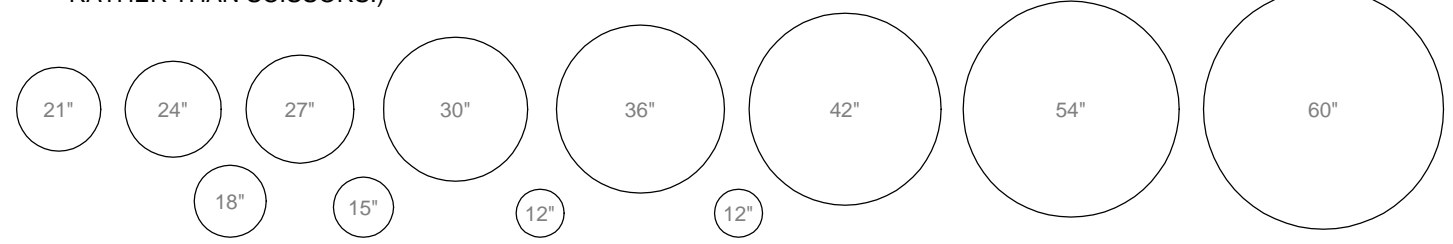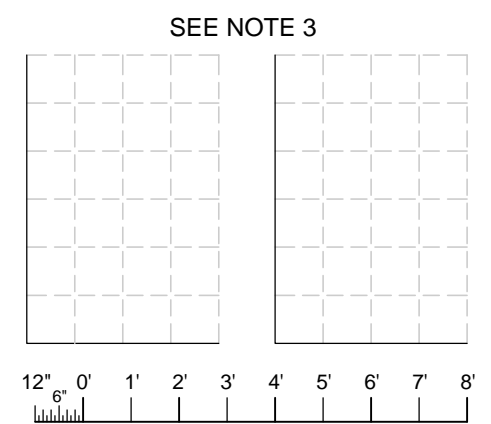

**FURNITURE SYMBOLS
STUDY PLAN PACKAGE**
FOR THE
Farwell 896

For 3d Walkthroughs, see our Compact Home Plans channel on YouTube

Compact Home Plans
 309 Windsor Ave
 Centerville, MD 21617
 301-529-2368
 compacthomeplans.com
 steve@compacthomeplans.com

DATE:
May 2020
 SCALE:
1/4" = 1'-0"
 PLOTTED:
Jul 21, 2023
 SHEET:
A1.8

Copyright © 2023