

BLANK FLOOR PLAN
STUDY PLAN PACKAGE

FOR THE

Phoenix 740

For 3d Walkthroughs, see our Compact Home Plans channel on YouTube



Compact Home Plans
309 Windsor Ave
Centreville, MD 21617
301-529-2368
compacthomeplans@gmail.com
steve@compacthomeplans.com


DATE:
Nov 2020




SCALE:
1/4" = 1'-0"

PLOTTED:
Jul 21, 2023

SHEET:
A1.5

Copyright © 2023

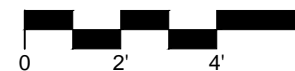

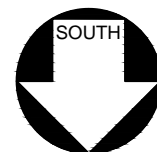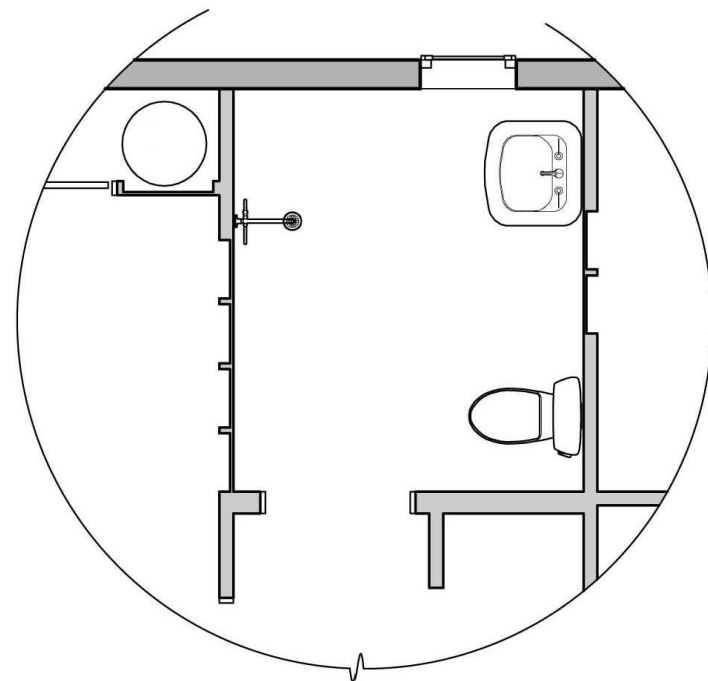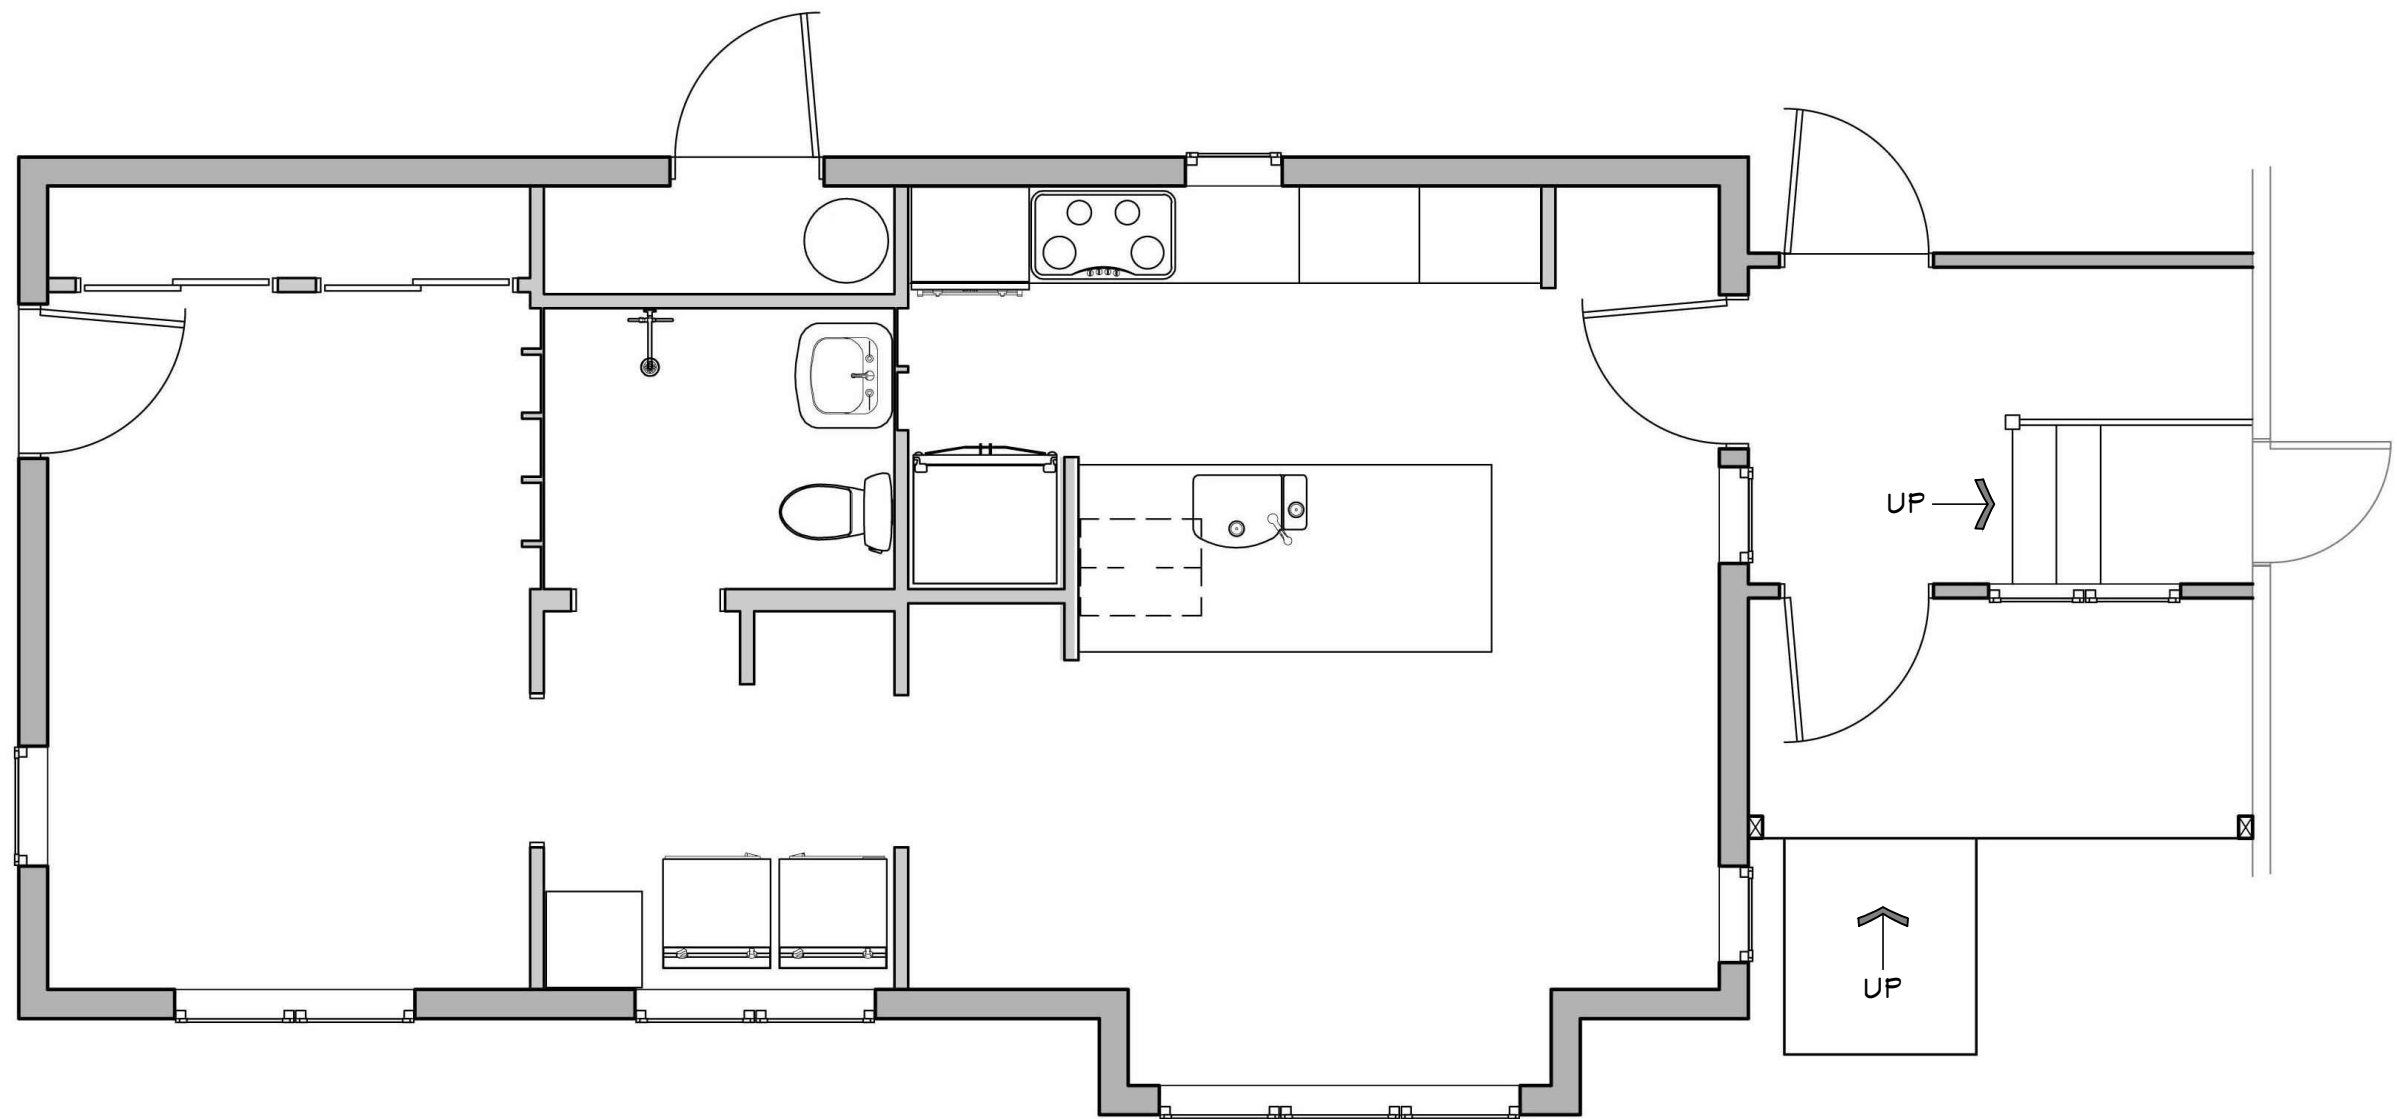

MIRRORED FIRST FLOOR PLAN
STUDY PLAN PACKAGE

FOR THE

Phoenix 740

For 3d Walkthroughs, see our Compact Home Plans channel on YouTube

Compact Home Plans
 309 Windsor Ave
 Centreville, MD 21617
 301-529-2368
 compacthomeplans@gmail.com
 steve@compacthomeplans.com
 simple is smarter

Copyright © 2023







DATE:
Nov 2020

SCALE:
1/4" = 1'-0"





PLOTTED:
Jul 21, 2023

SHEET:
A1.5

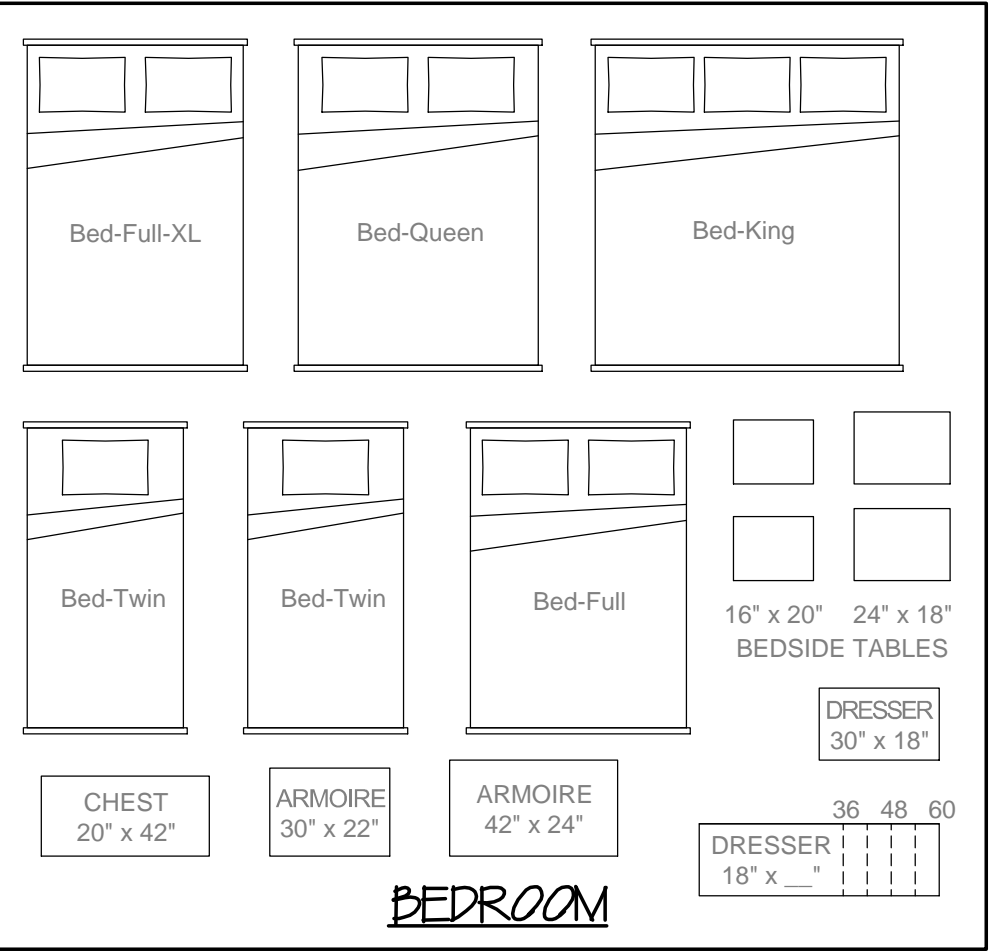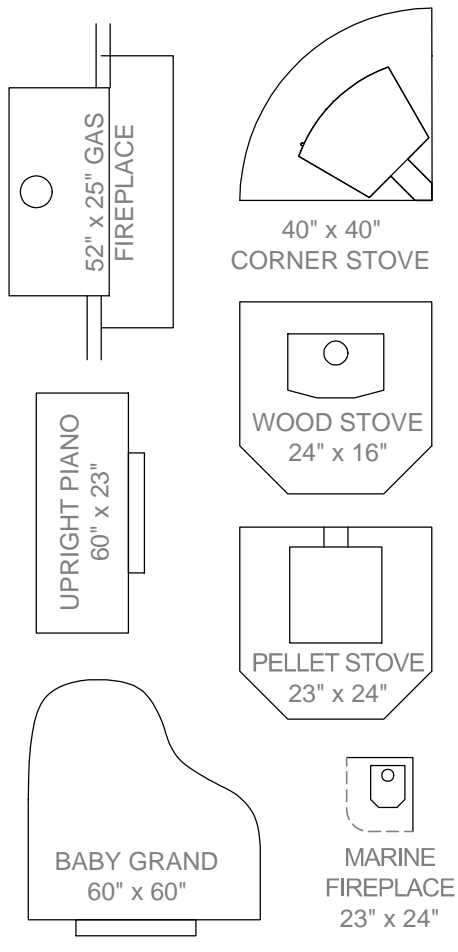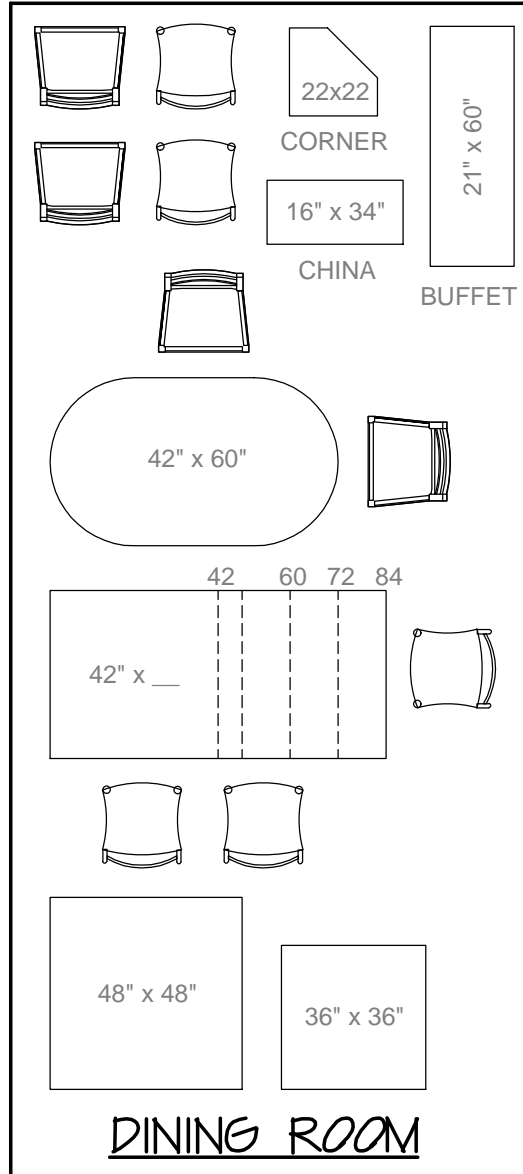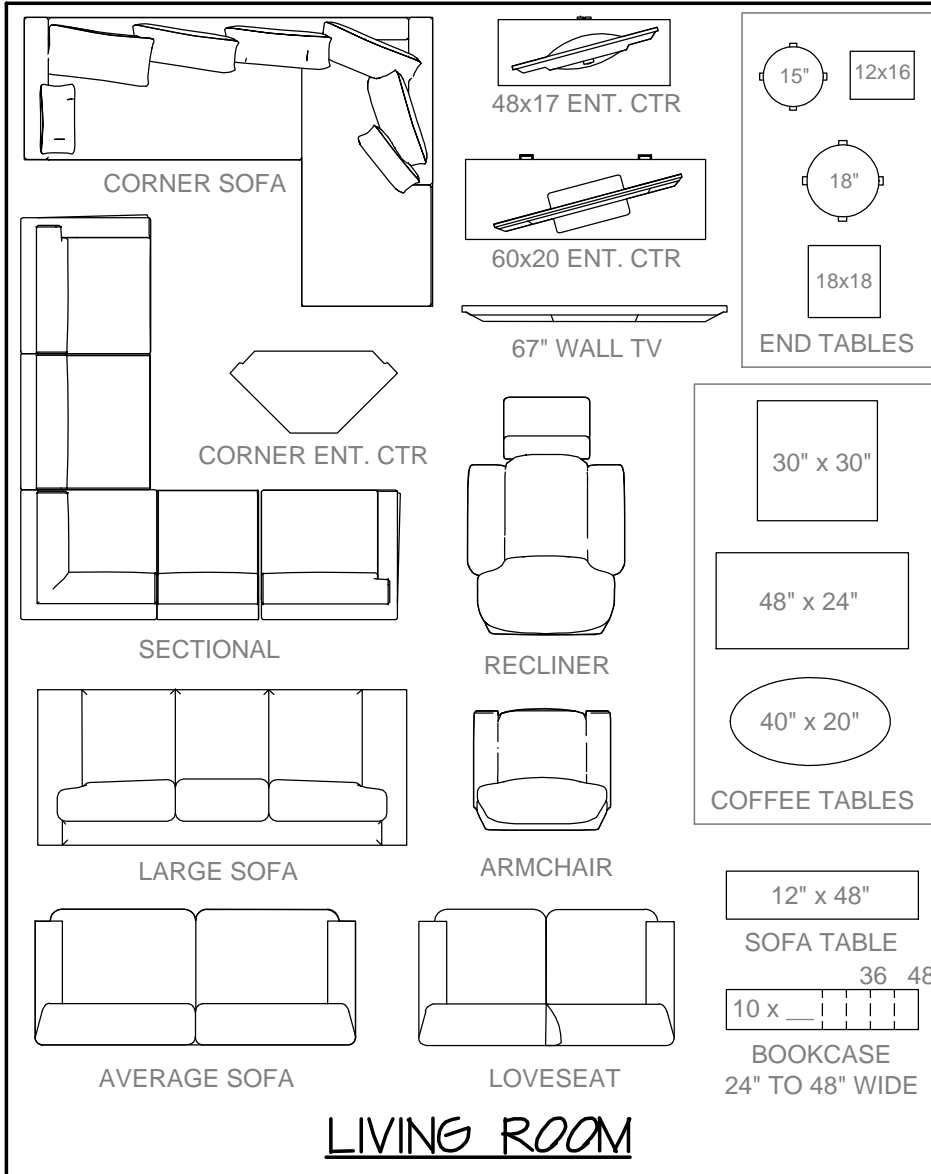

HINTS:

1. SCISSORS ARE BEST FOR CUTTING OUT ROUND OBJECTS. FOR RECTANGULAR OBJECTS, TRY A BLADE (X-ACTO KNIFE, BOX CUTTER, RAZOR BLADE, ETC.) AND A STRAIGHTEDGE. YOU CAN CUT ON A KITCHEN CUTTING BOARD, THE BACK OF A PAD OF PAPER, OR EVEN A COUPLE LAYERS OF CEREAL BOX.
2. WITH A BUNCH OF LITTLE RECTANGLES SHUFFLED AROUND ON A BLANK PLAN, YOU CAN EASILY LOSE TRACK OF WHAT'S WHAT. MAKE SURE EVERYTHING IS LABELED.
3. DON'T HESITATE TO MEASURE YOUR OWN PRIZED FURNITURE AND RECREATE IT IN MINIATURE USING THE SCALE TO THE RIGHT. JUST CUT OUT THE SCALE AND THE GENERIC RECTANGLE AND MEASURE THE SIZE RECTANGLE YOU'RE CREATING.
4. ADD A BLANK SHEET UNDER THIS PRINTOUT BEFORE CUTTING IF YOU NEED MULTIPLES OF ANYTHING. (ONLY WORKS WITH A BLADE RATHER THAN SCISSORS.)

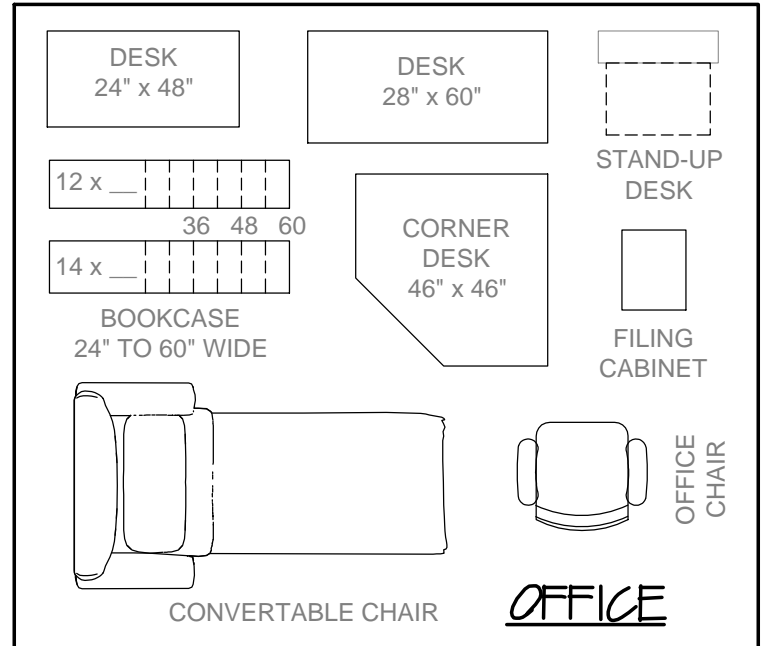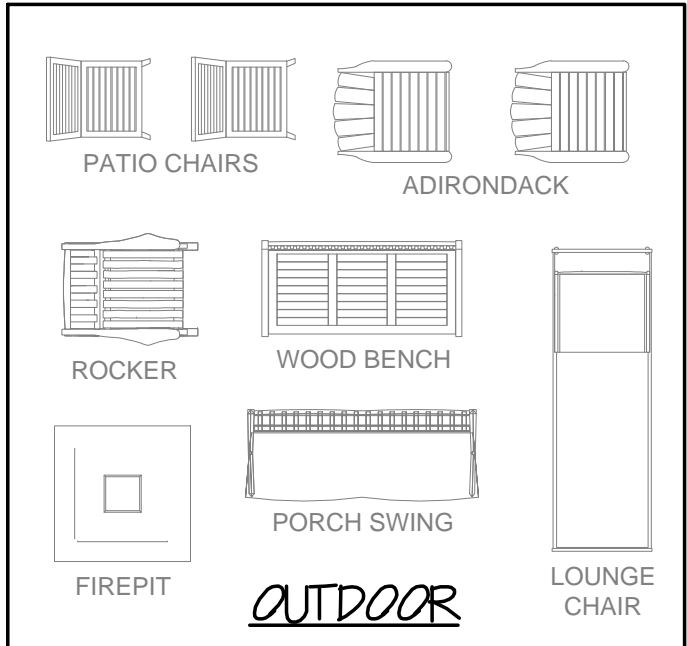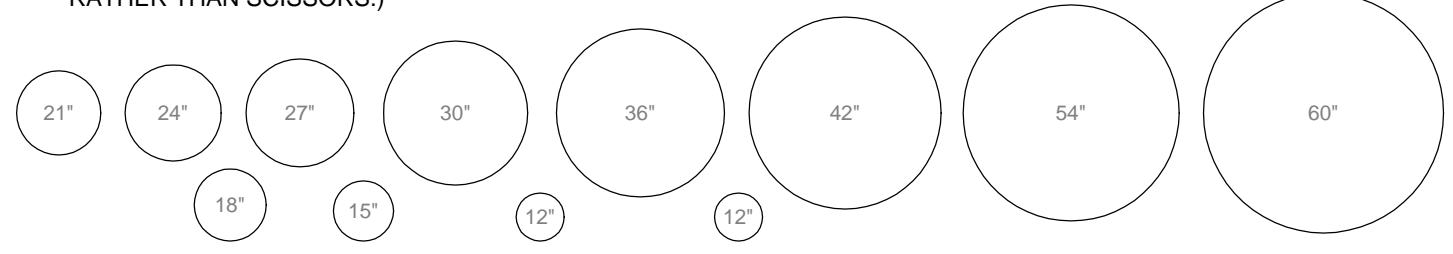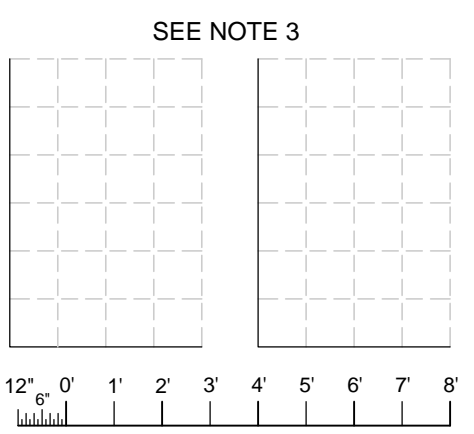

FURNITURE SYMBOLS
STUDY PLAN PACKAGE
FOR THE
Phoenix 740
For 3d Walkthroughs, see our Compact Home Plans channel on YouTube

Compact Home Plans
309 Windsor Ave
Centreville, MD 21617
301-529-2368
compacthomeplans@gmail.com
steve@compacthomeplans.com
simple is smarter

DATE: Nov 2020
SCALE: 1/4" = 1'-0"
PLOTTED: Jul 21, 2023
SHEET: A1.6

Copyright © 2023