



First Floor Plan

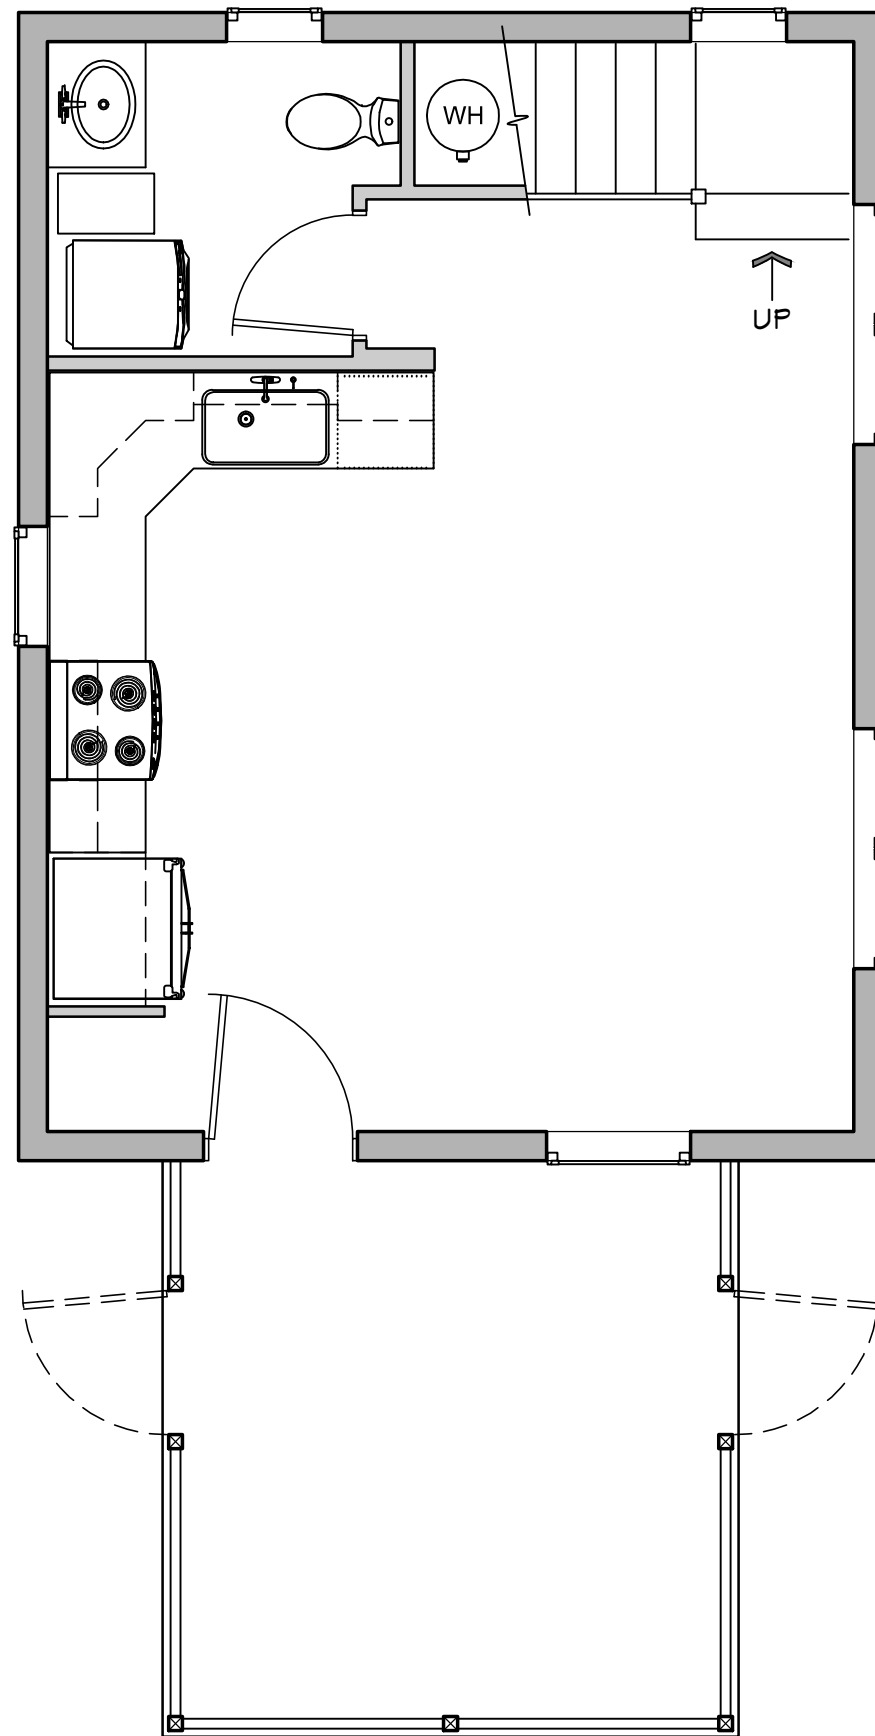

Second Floor Plan

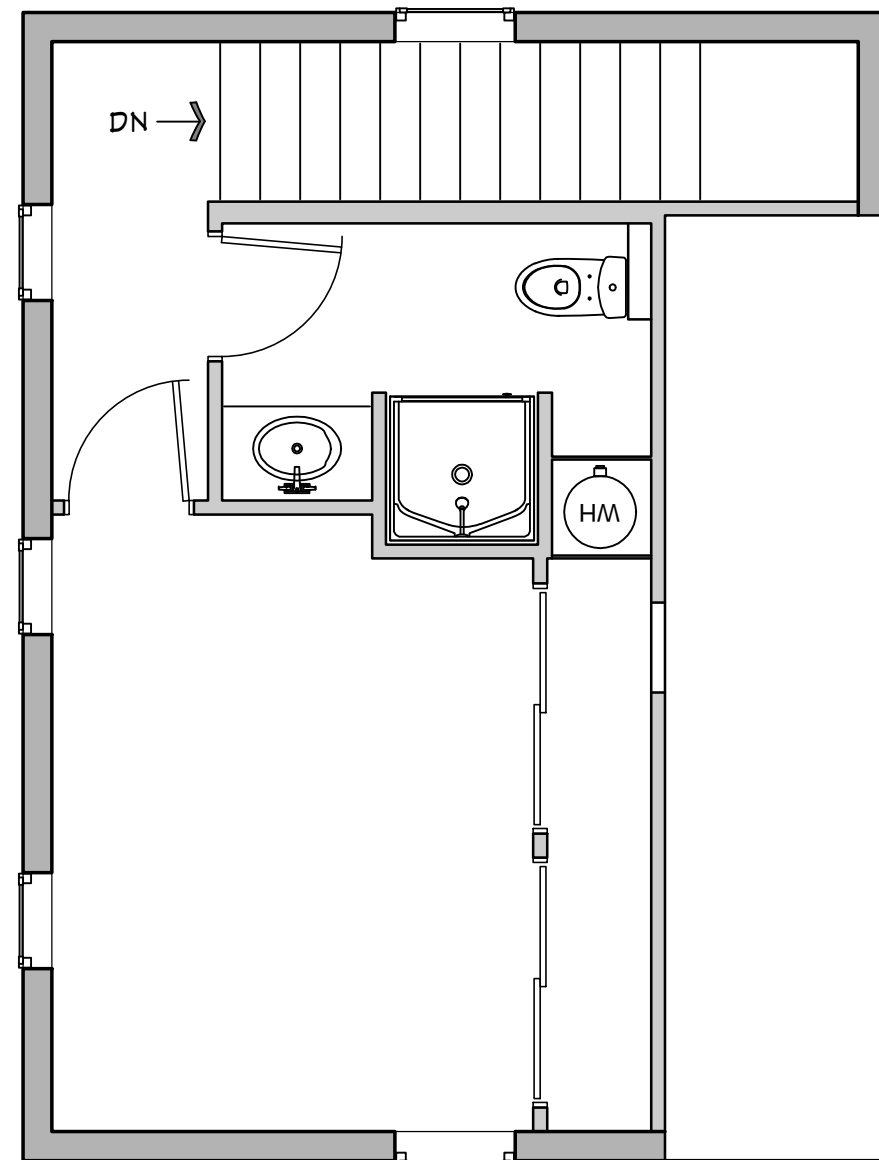

BLANK FLOOR PLANS
STUDY PLAN PACKAGE
FOR THE
Windsor 750

For 3d Walkthroughs, see our Compact Home Plans channel on YouTube



Compact Home Plans
309 Windsor Ave
Centreville, MD 21617
301-529-2368
compacthomeplans.com
steve@compacthomeplans.com

DATE:
SEPT 2020

SCALE:
1/4" = 1'-0"


PLOTTED:
Jul 25, 2023

SHEET:
A1.5



Copyright © 2023



First Floor Plan

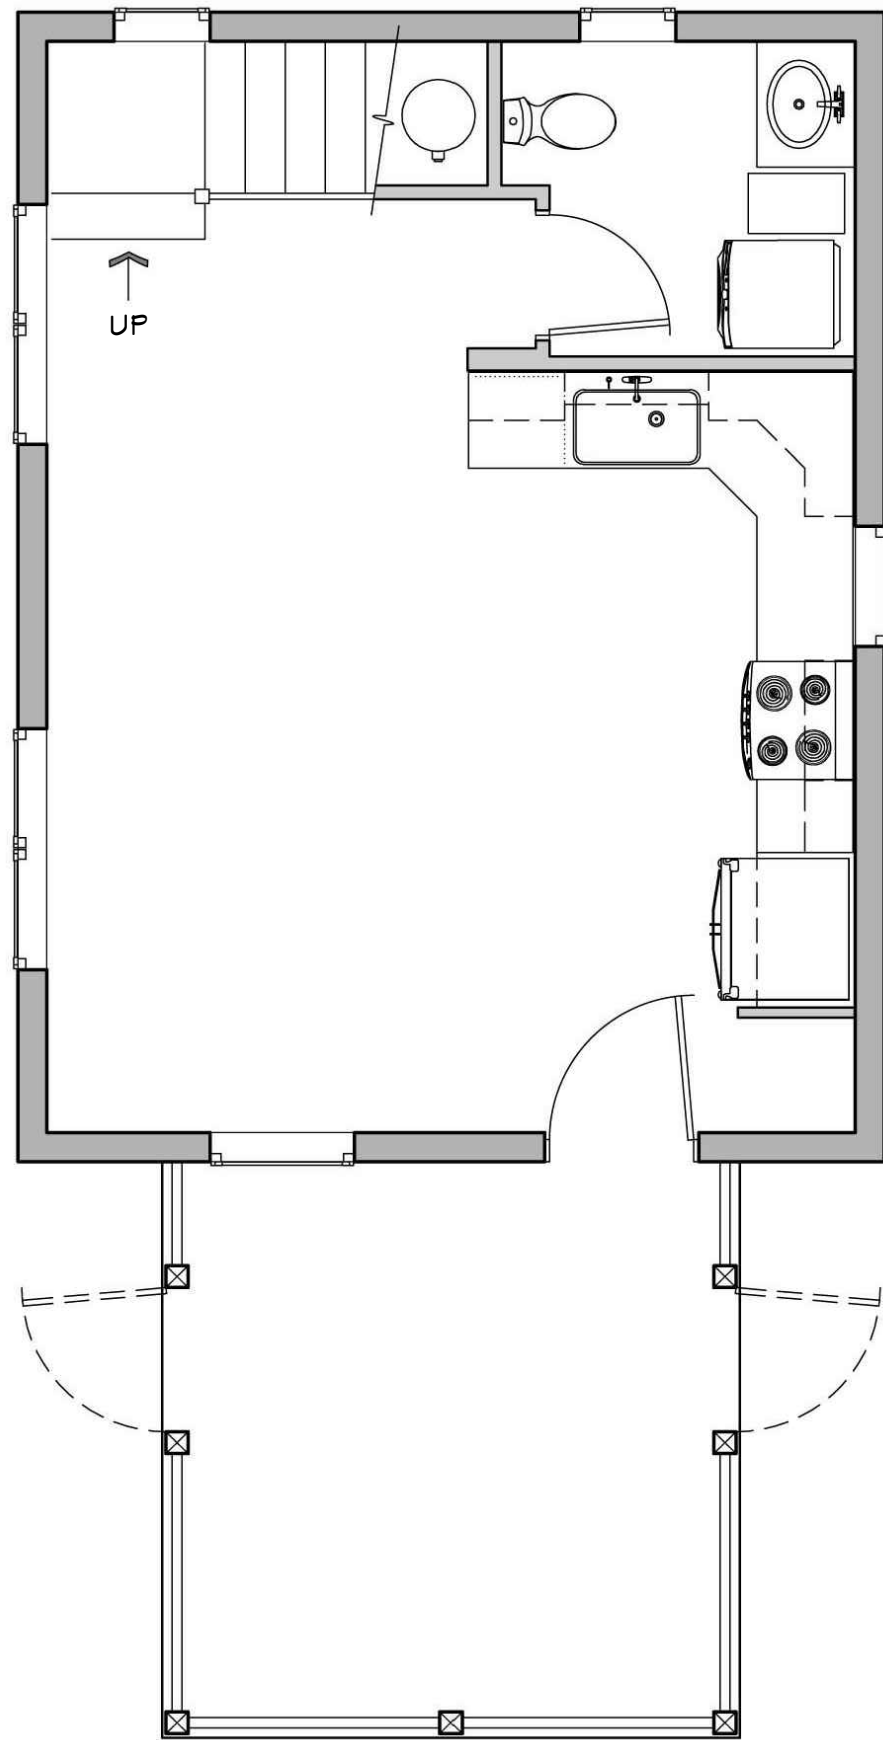

Second Floor Plan

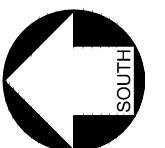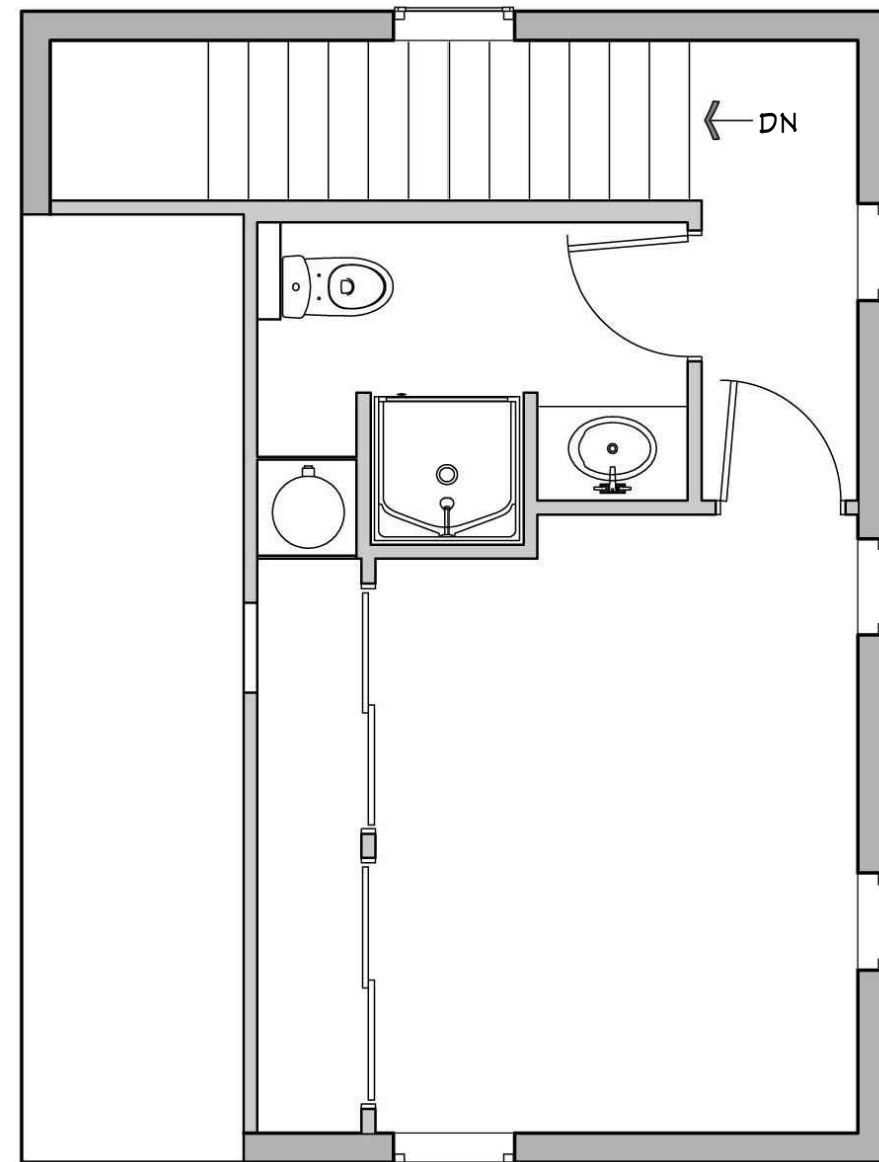

MIRRORED FLOOR PLANS
 STUDY PLAN PACKAGE
 FOR THE
Windsor 750

For 3d Walkthroughs, see our Compact Home Plans channel on YouTube




Compact Home Plans
 309 Windsor Ave
 Centreville, MD 21617
 301-529-2368
 compacthomeplans.com
 steve@compacthomeplans.com

Copyright © 2023





DATE:
SEPT 2020
 SCALE:
1/4" = 1'-0"
 PLOTTED:
Jul 25, 2023
 SHEET:
A1.5

First Floor Plan

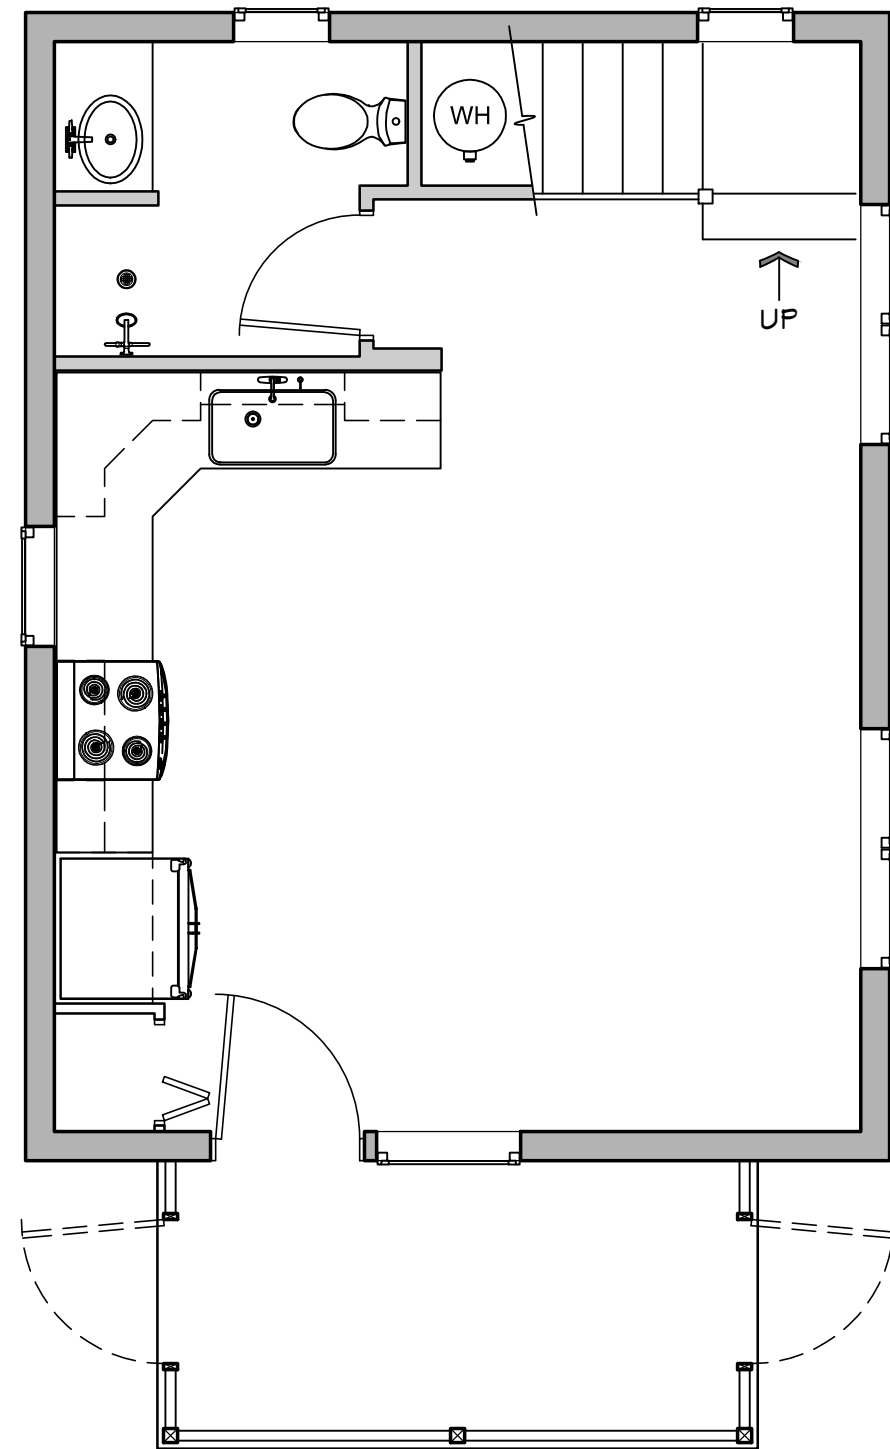

Second Floor Plan

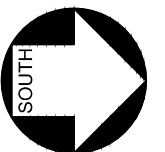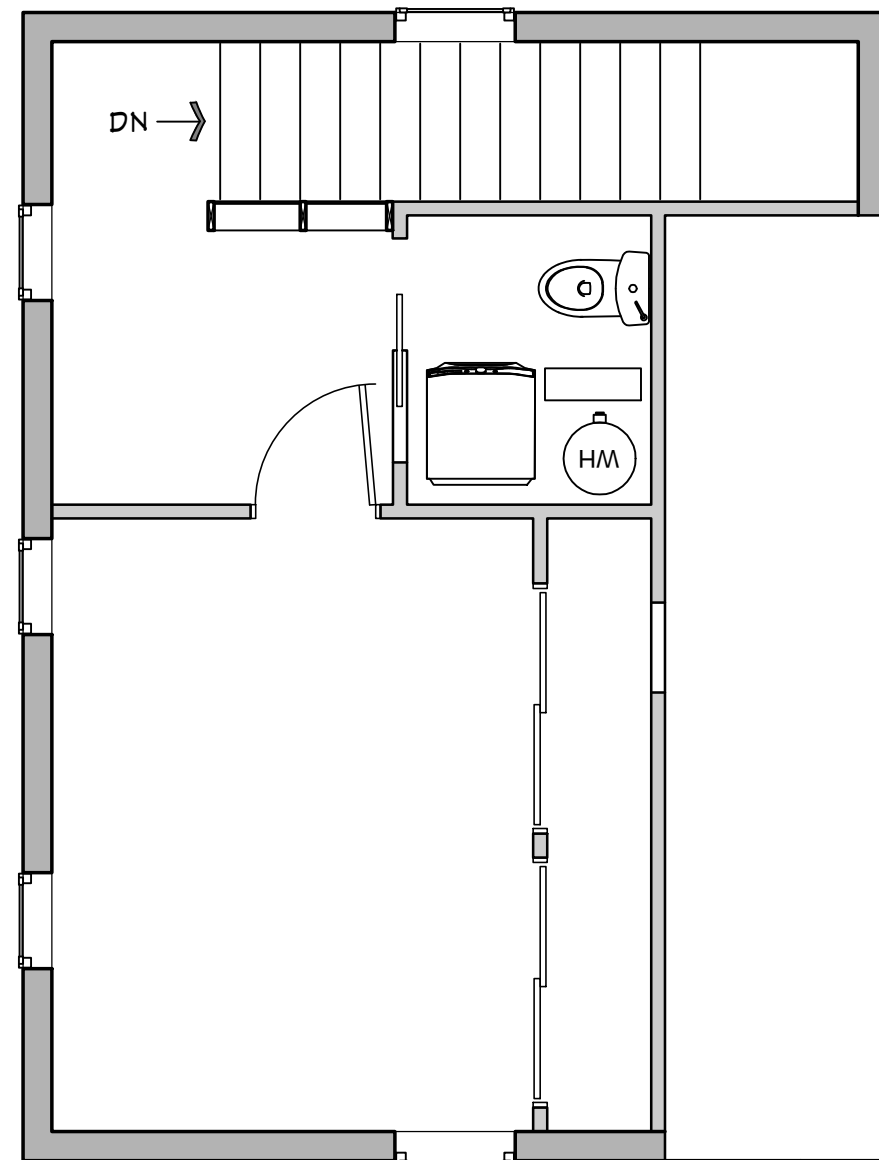

BLANK FLOOR PLAN OPTIONS
STUDY PLAN PACKAGE

FOR THE

Windsor 750

For 3d Walkthroughs, see our Compact Home Plans channel on YouTube



Compact Home Plans
309 Windsor Ave
Centreville, MD 21617
301-529-2368
compacthomeplans.com
steve@compacthomeplans.com

DATE:
SEPT 2020

SCALE:
1/4" = 1'-0"


PLOTTED:
Jul 25, 2023

SHEET:
A1.6


Copyright © 2023



First Floor Plan

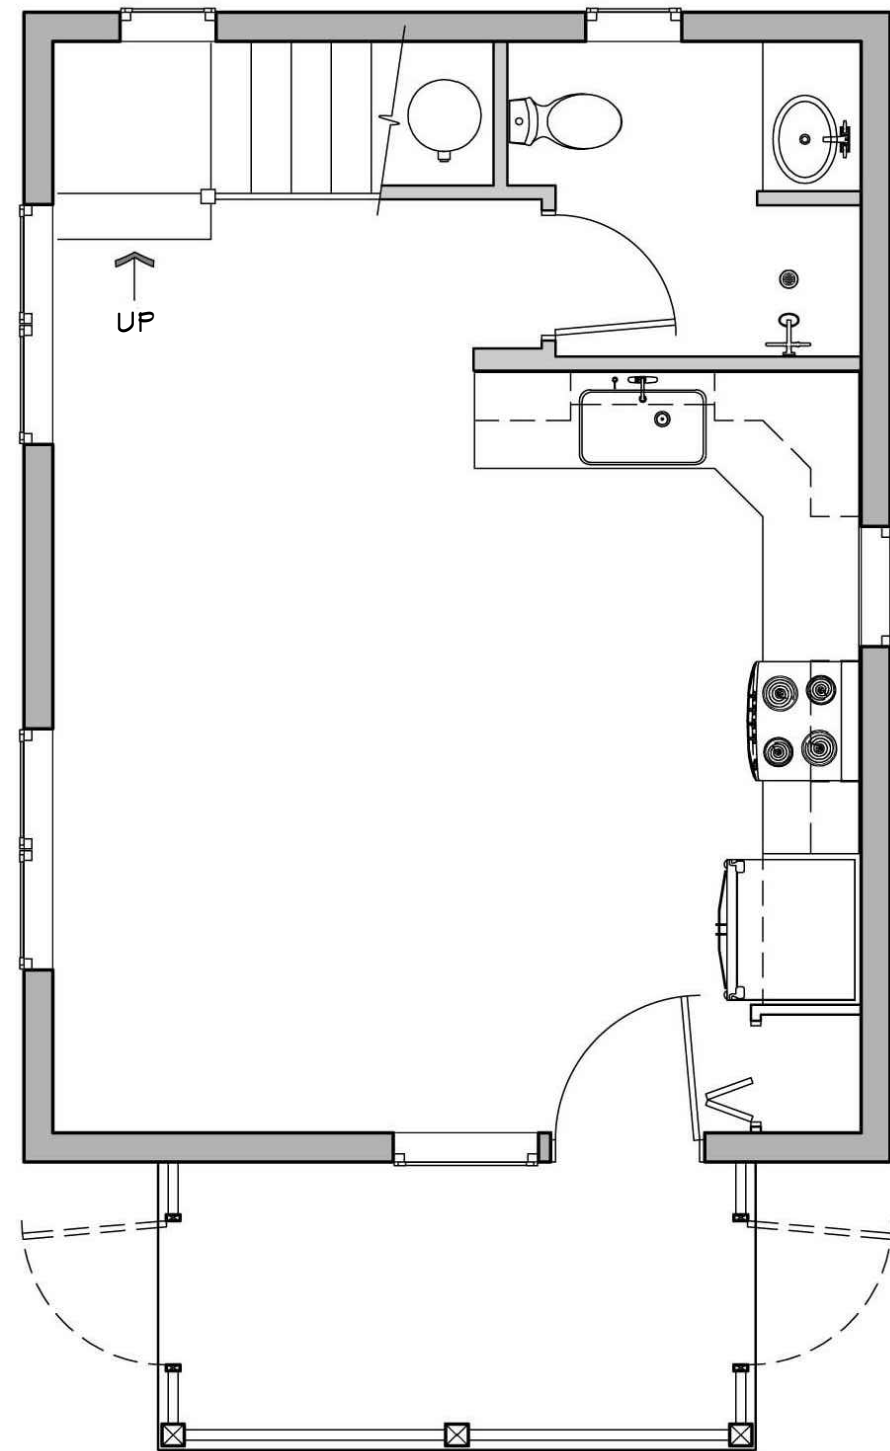

Second Floor Plan

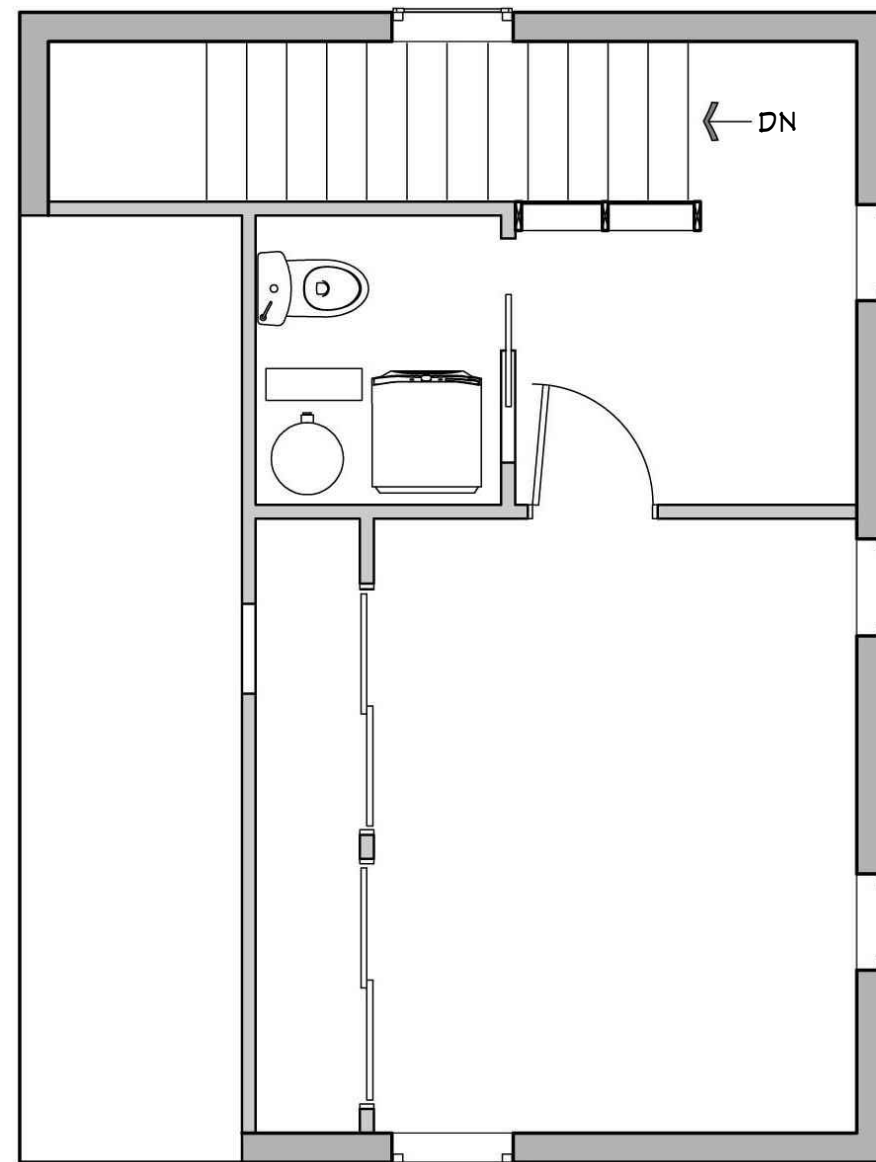

MIRRORED FLOOR PLAN OPTIONS
STUDY PLAN PACKAGE

FOR THE

Windsor 750

For 3d Walkthroughs, see our Compact Home Plans channel on YouTube



Compact Home Plans
309 Windsor Ave
Centreville, MD 21617
301-529-2368
compacthomeplans.com
steve@compacthomeplans.com

DATE:
SEPT 2020

SCALE:
1/4" = 1'-0"

PLOTTED:
Jul 25, 2023

SHEET:
A1.6

Copyright © 2023



